


SUSPENDED TIMBER FLOOR

1:10@A3

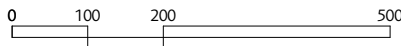

NOTE: Drawings are generic details only and are not to be used for construction prior to further confirmation.



revisions

12.08.22

Issued for translation

HUDSONArchitects

+44 (0)1603 766 220

www.hudsonarchitects.co.uk

info@hudsonarchitects.co.uk

client Interreg

job CobBauge


scale 1:10@A3

FOUNDATION DETAILS
title SUSPENDED TIMBER FLOOR

DE-01


COB
job code

(-)
revision

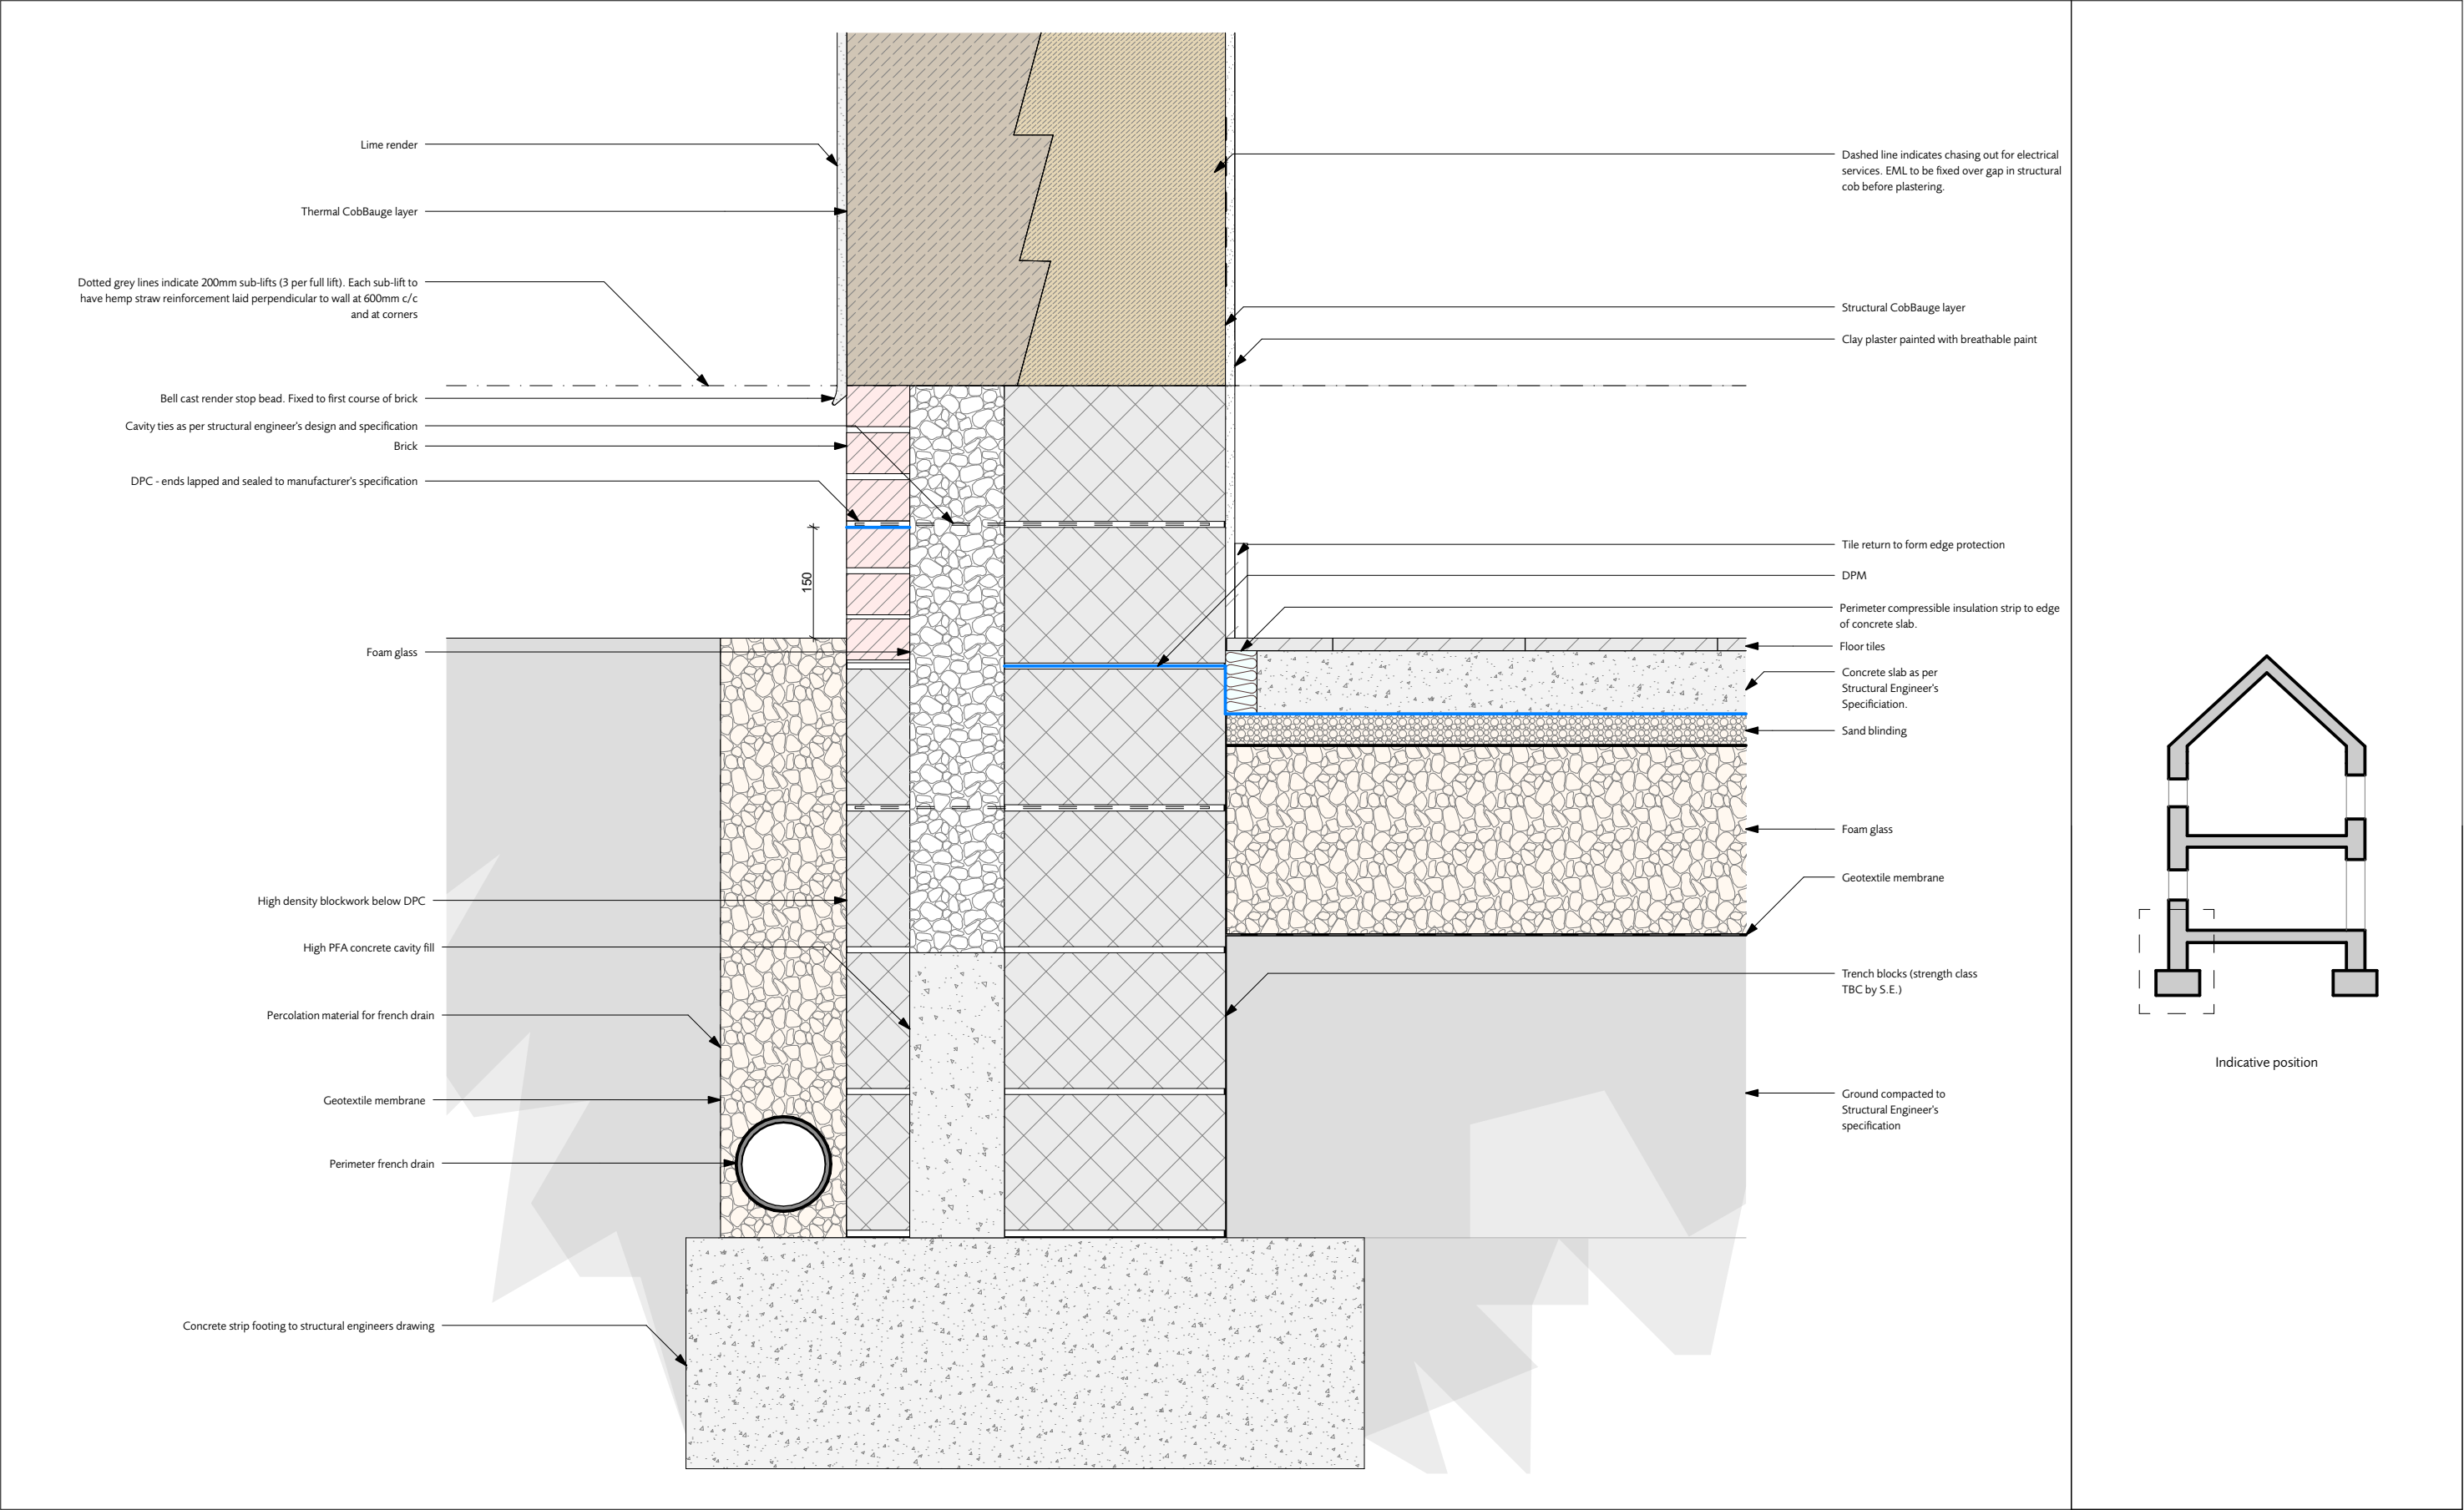

GROUND BEARING SLAB

1:10@A3

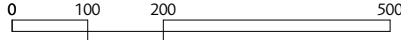

NOTE: Drawings are generic details only and are not to be used for construction prior to further confirmation.



12.08.22 Issued for translation

HUDSONArchitects

+44 (0)1603 766 220 www.hudsonarchitects.co.uk info@hudsonarchitects.co.uk

client Interreg

job CobBauge



scale 1:10@A3

FOUNDATION DETAILS
title GROUND BEARING SLAB

DE-02

COB
job code


(-)
revision

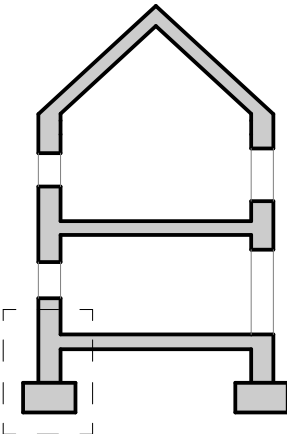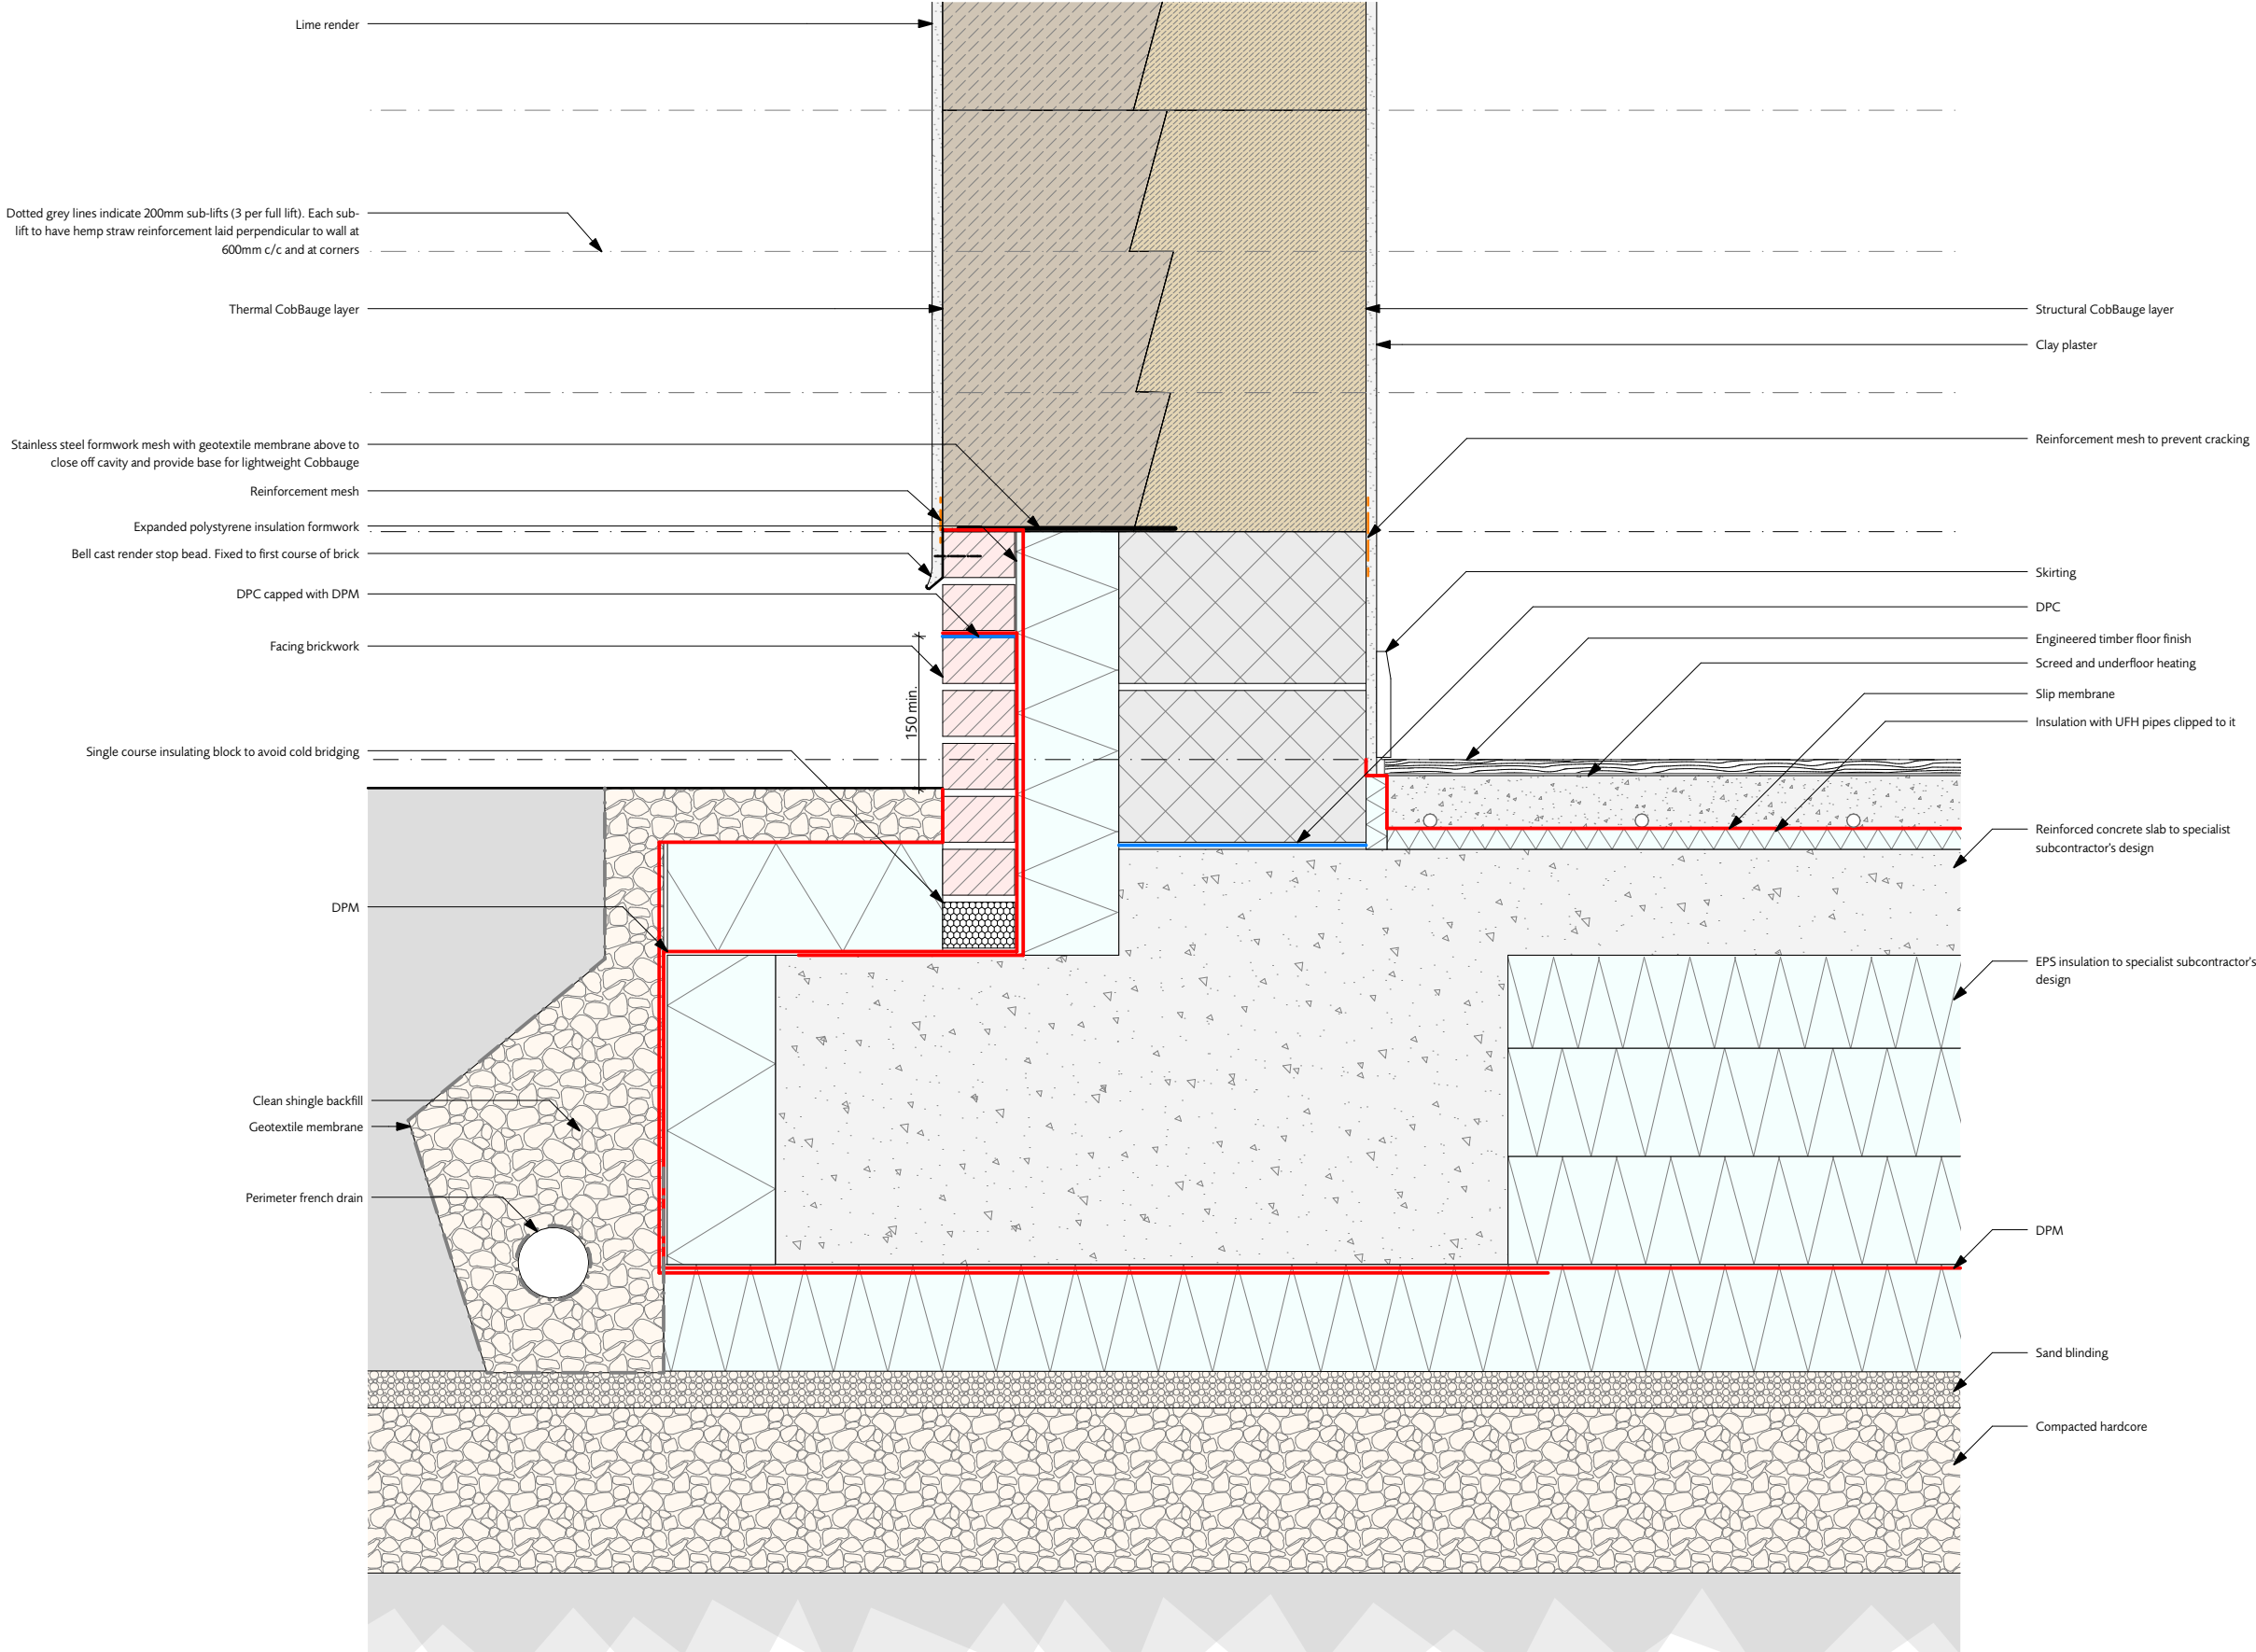

Indicative position

INSULATED RAFT FOUNDATION


1:10@A3

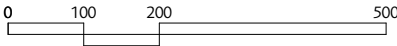

NOTE: Drawings are generic details only and are not to be used for construction prior to further confirmation.




<div>-</div> <div>revisions</div> <div>12.08.22</div> <div>Issued for translation</div> <div>HUDSONArchitects</div> <div>+44 (0)1603 766 220</div> <div>www.hudsonarchitects.co.uk</div> <div>info@hudsonarchitects.co.uk</div>	<div>client</div> <div>Interreg</div>	<div>scale</div> <div>1:10@A3</div>	<div>DE-03</div> <div>COB</div> <div>job code</div> <div>(-)</div> <div>revision</div>
	<div>job</div> <div>CobBauge</div>		
	<div>FOUNDATION DETAILS</div> <div>title</div> <div>INSULATED RAFT FOUNDATION</div>		

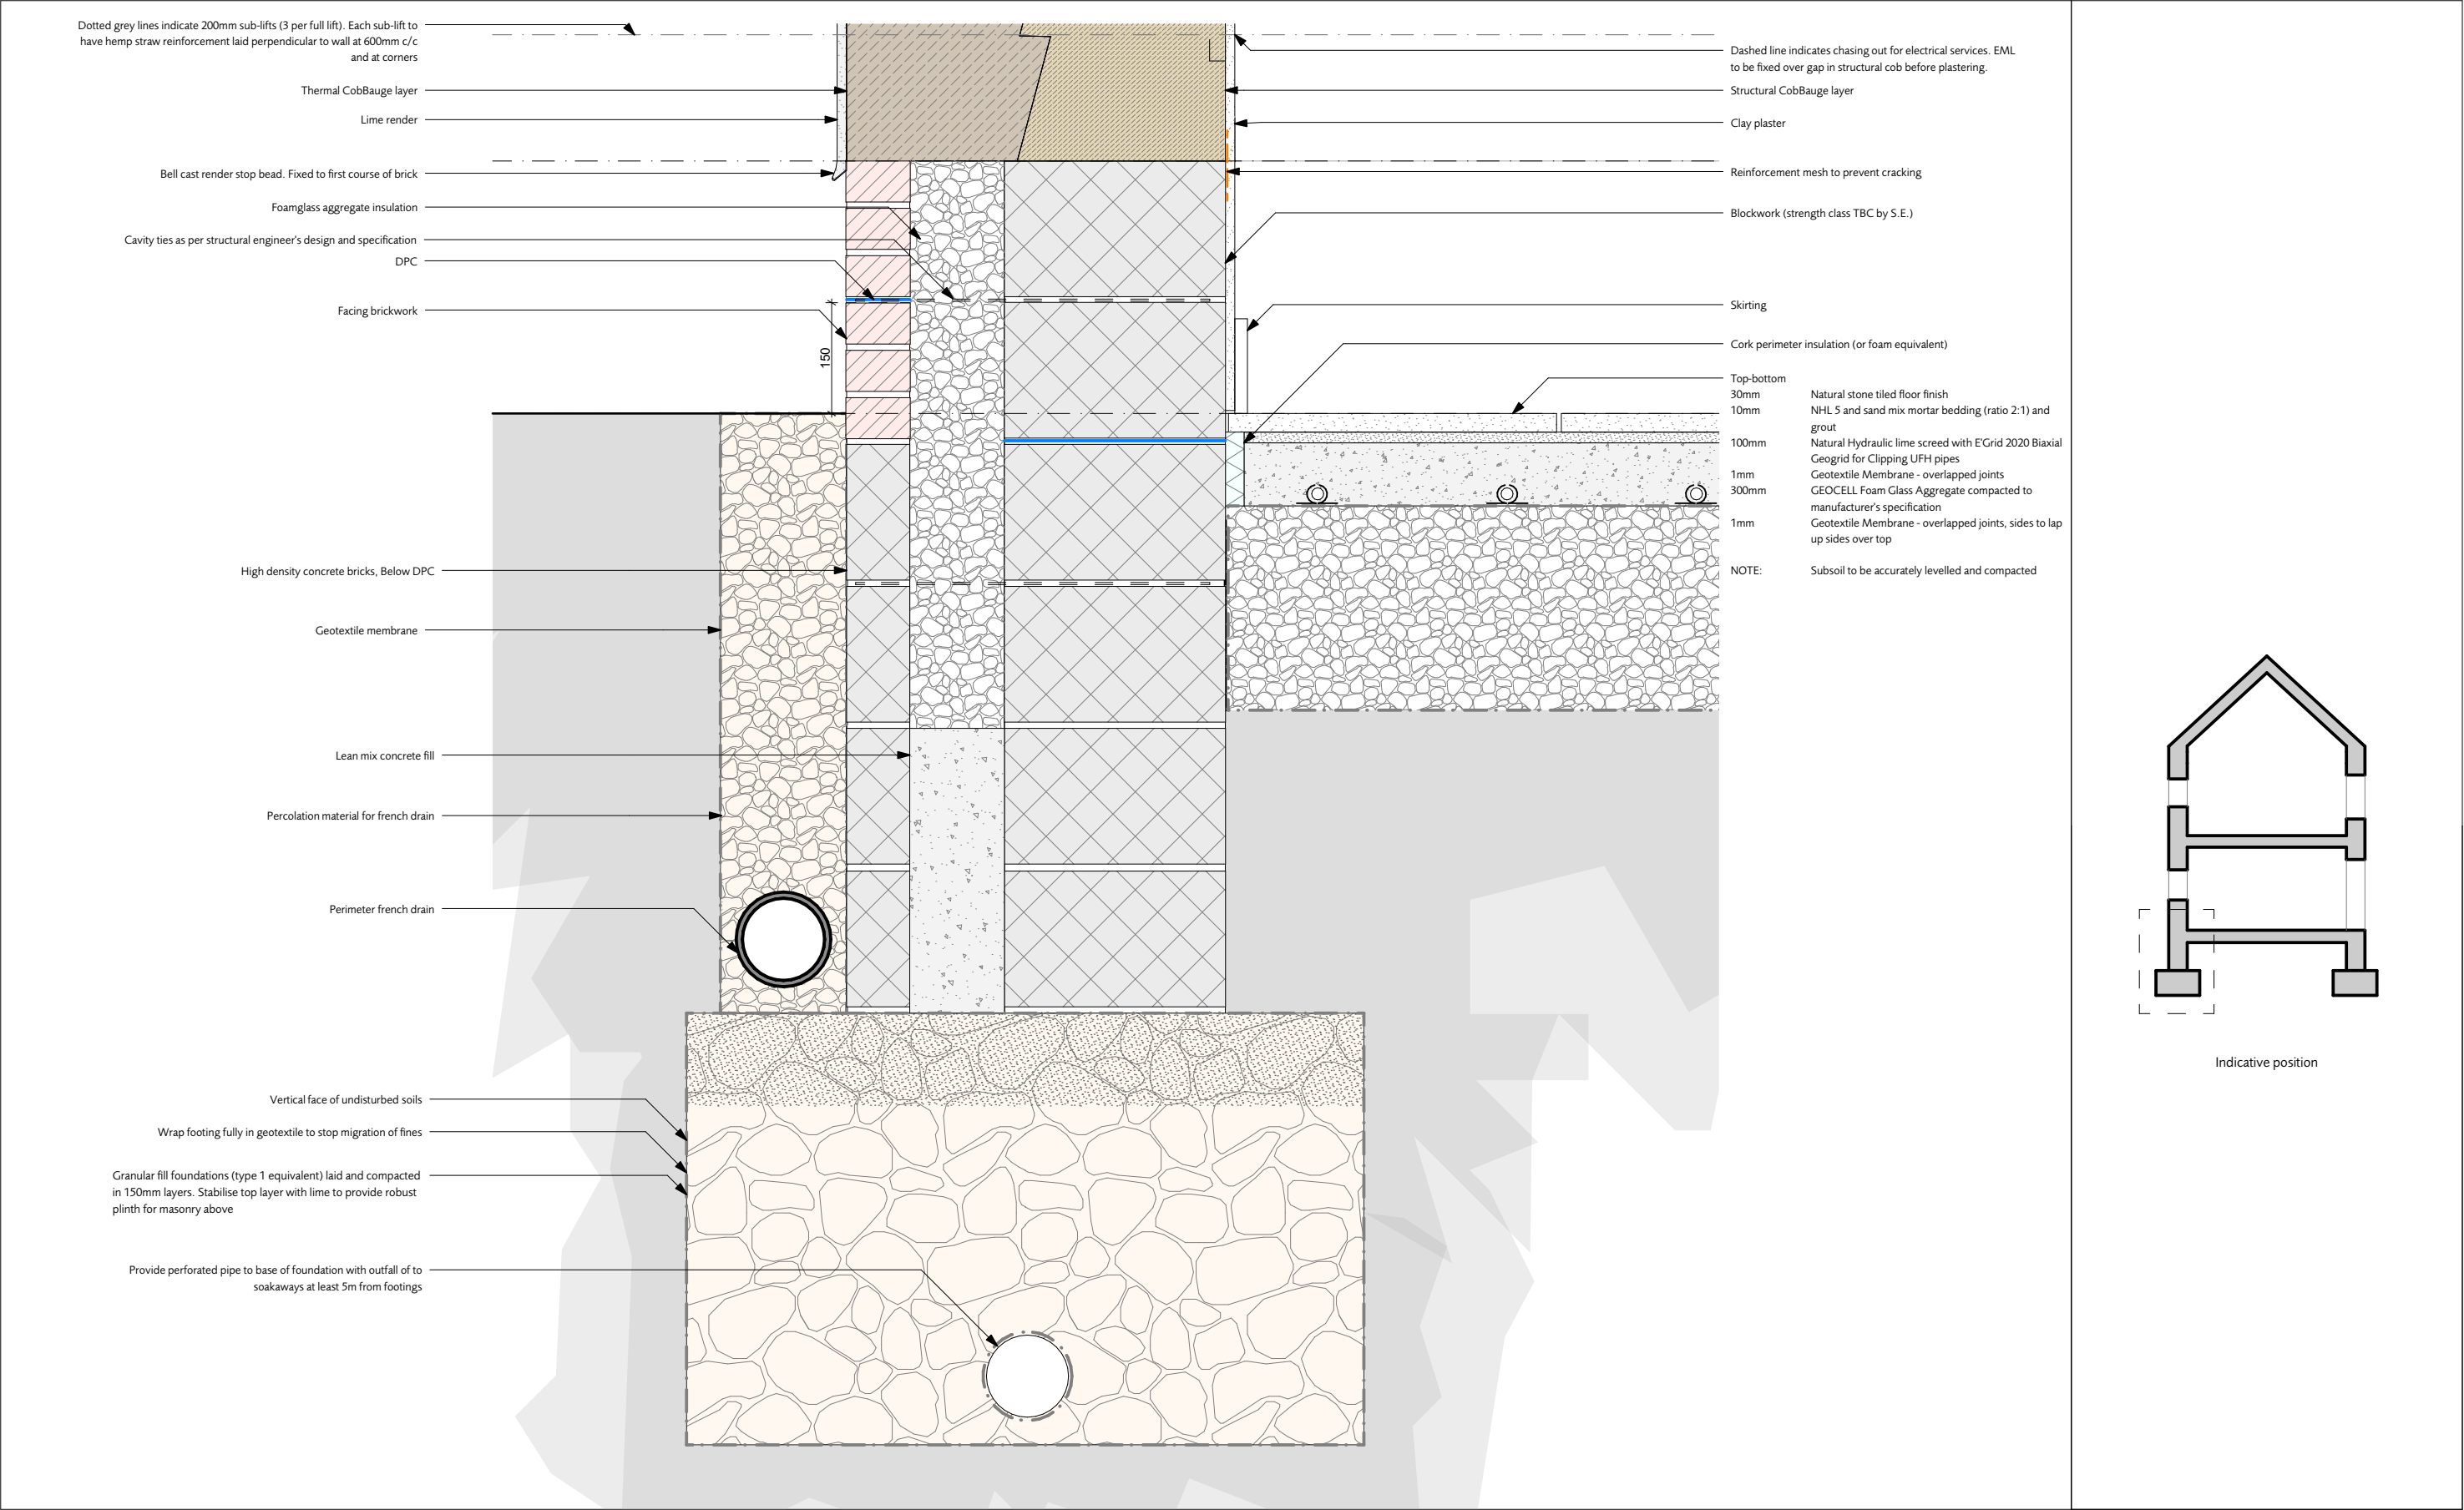

RUBBLE FOOTING WITH LIMECRETE FLOOR

1:10@A3

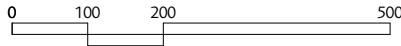

NOTE: Drawings are generic details only and are not to be used for construction prior to further confirmation.



revisions

12.08.22

Issued for translation

HUDSONArchitects

+44 (0)1603 766 220

www.hudsonarchitects.co.uk

info@hudsonarchitects.co.uk

client Interreg

job CobBauge


scale 1:10@A3

FOUNDATION DETAILS
title RUBBLE FOOTING WITH LIMECRETE
FLOOR


DE-04

COB
job code

(-)
revision

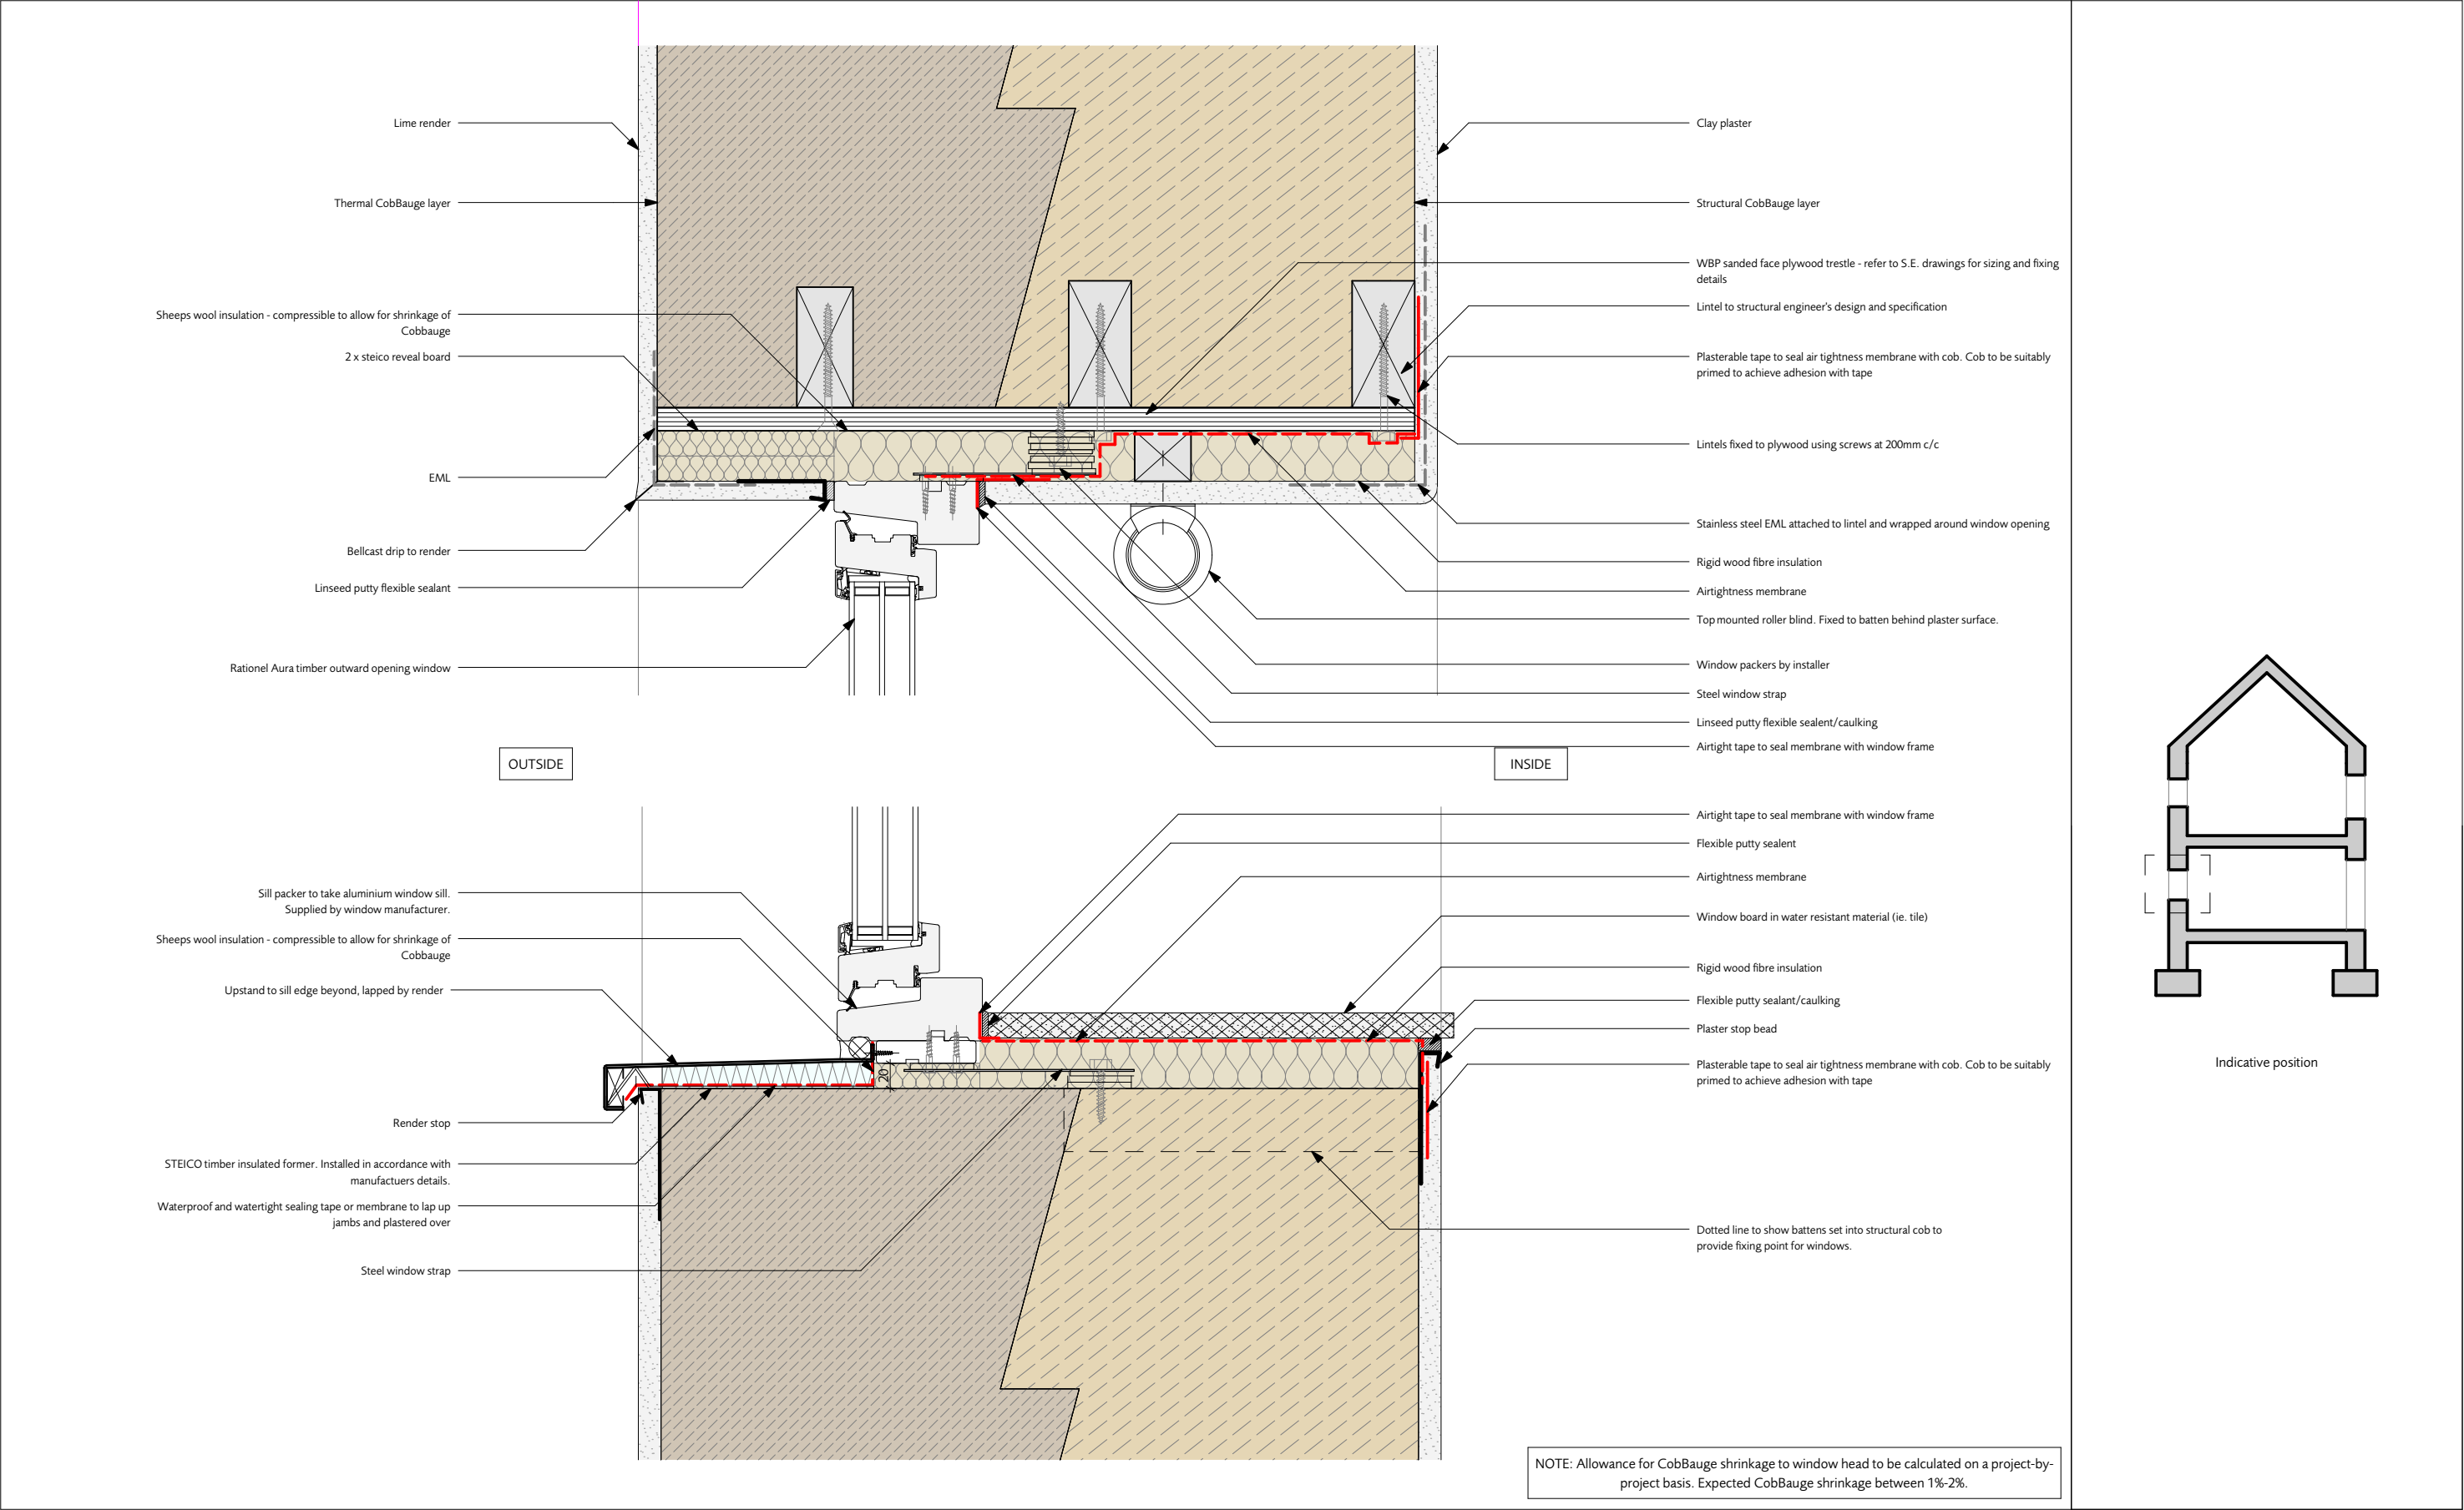

TYPE B - OUTWARD OPENING TYPICAL SETBACK - HEAD & CILL
1:5@A3

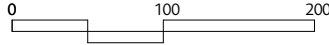

NOTE: Drawings are generic details only and are not to be used for construction prior to further confirmation.



-
revisions

12.08.22

Issued for translation

HUDSONArchitects

+44 (0)1603 766 220

www.hudsonarchitects.co.uk

info@hudsonarchitects.co.uk

client Interreg

job CobBauge



scale 1:5@A3

WINDOWS
title TYPE B - OUTWARD OPENING
TYPICAL SETBACK - HEAD & CILL

DE-10

COB
job code

(-)
revision

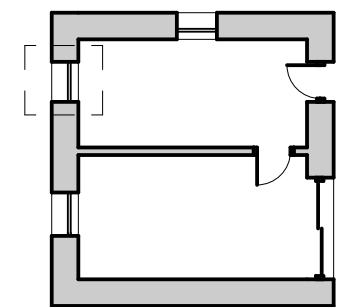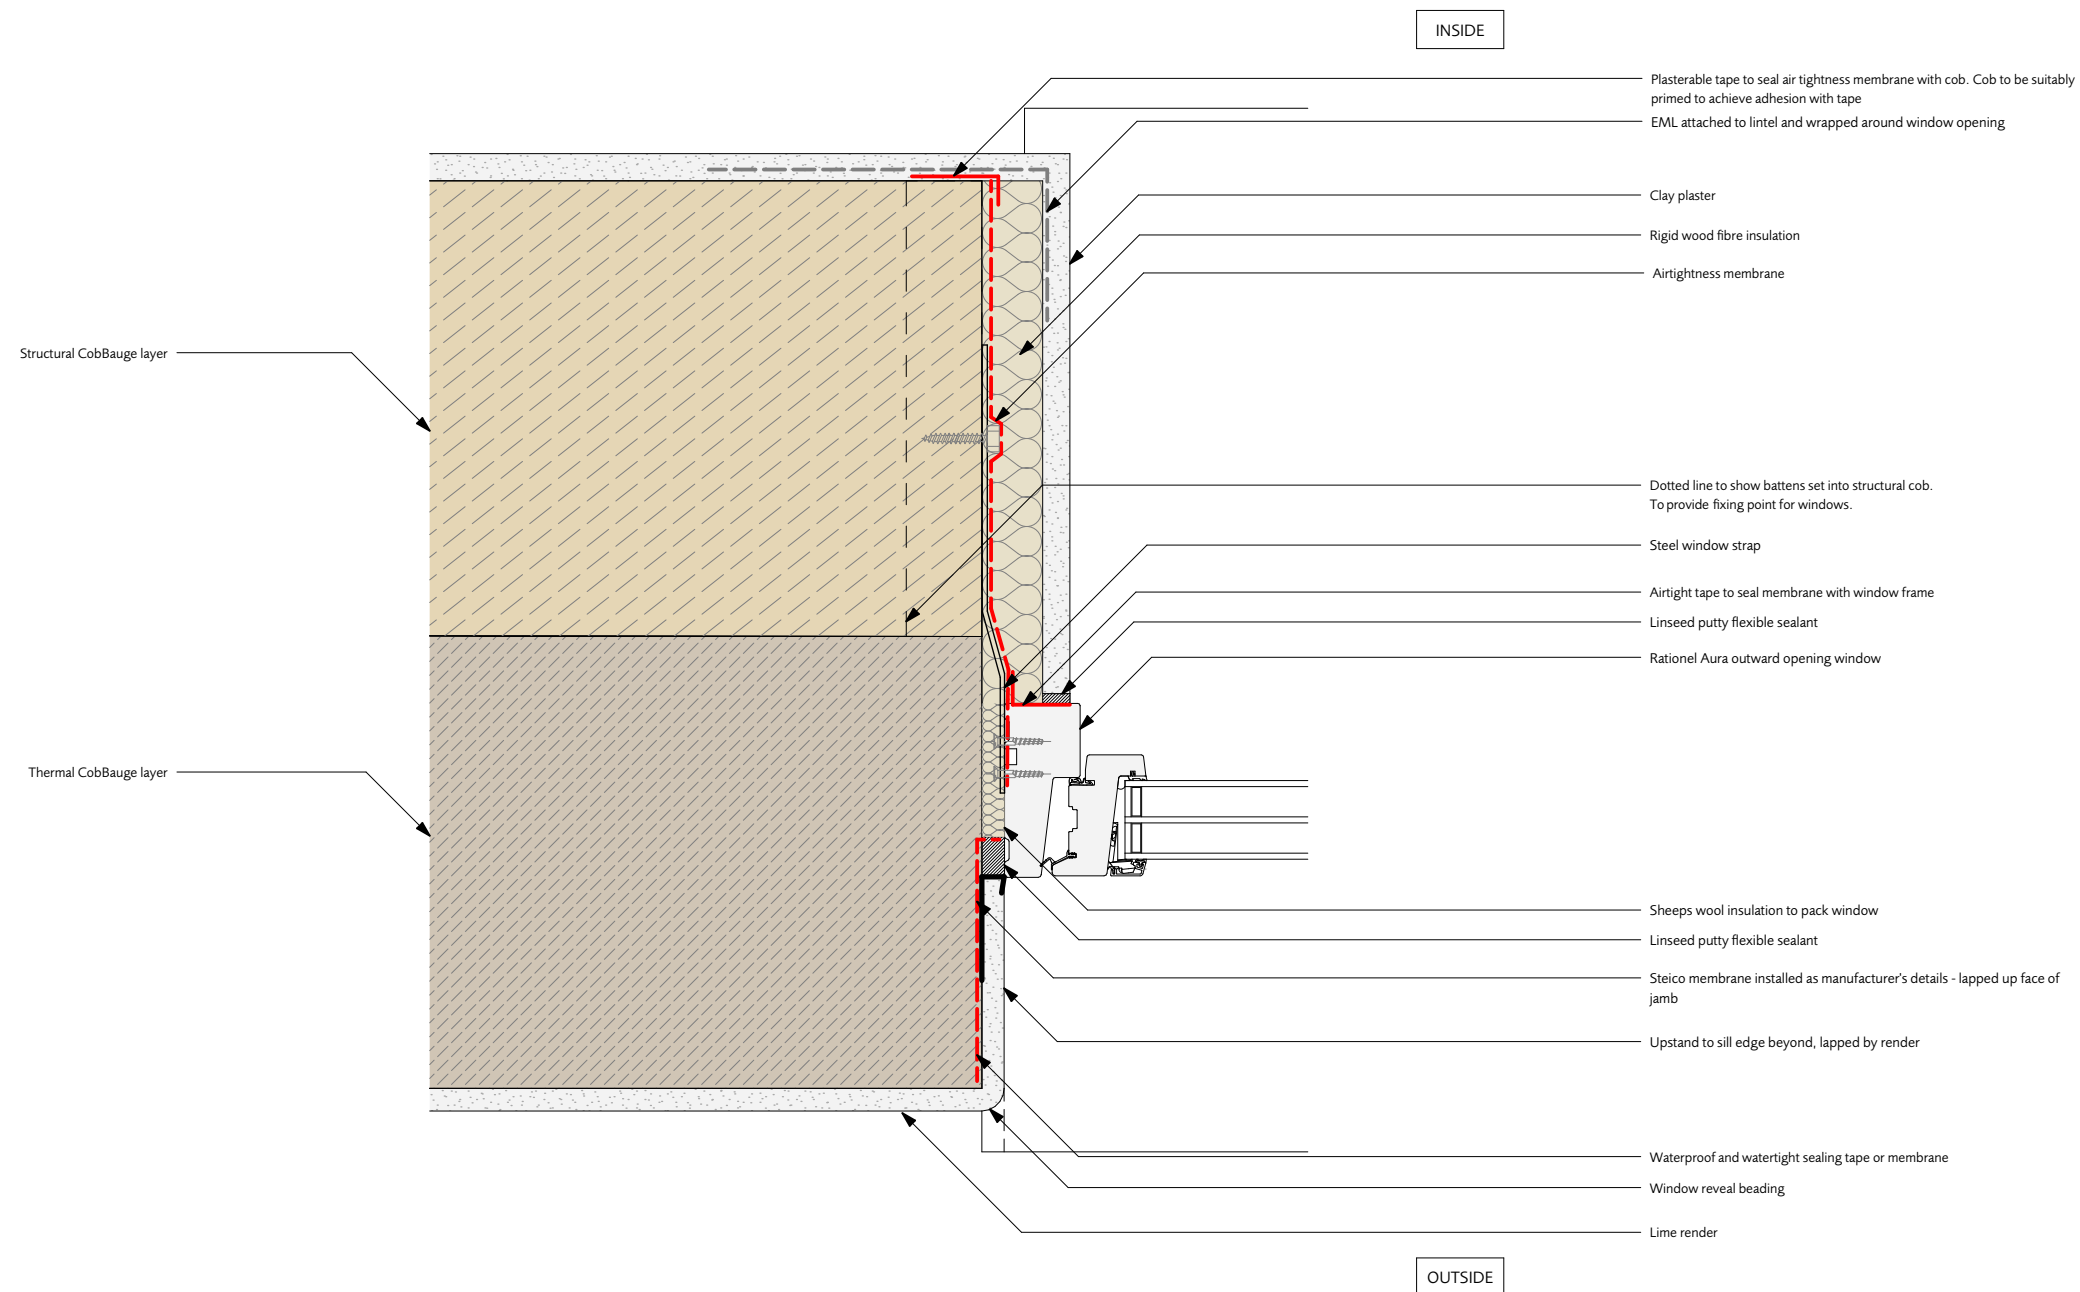


Indicative position

NOTE: Allowance for CobBauge shrinkage to window head to be calculated on a project-by-project basis. Expected CobBauge shrinkage between 1%-2%.

TYPE B - OUTWARD OPENING TYPICAL SETBACK - JAMB

1:5@A3

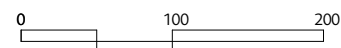

NOTE: Drawings are generic details only and are not to be used for construction prior to further confirmation.



-
revisions

12.08.22

Issued for translation

HUDSONArchitects

+44 (0)1603 766 220

www.hudsonarchitects.co.uk

info@hudsonarchitects.co.uk

client Interreg

job CobBauge


scale 1:5@A3

WINDOWS
title TYPE B - OUTWARD OPENING
TYPICAL SETBACK - JAMB


DE-11

COB
job code

(-)
revision

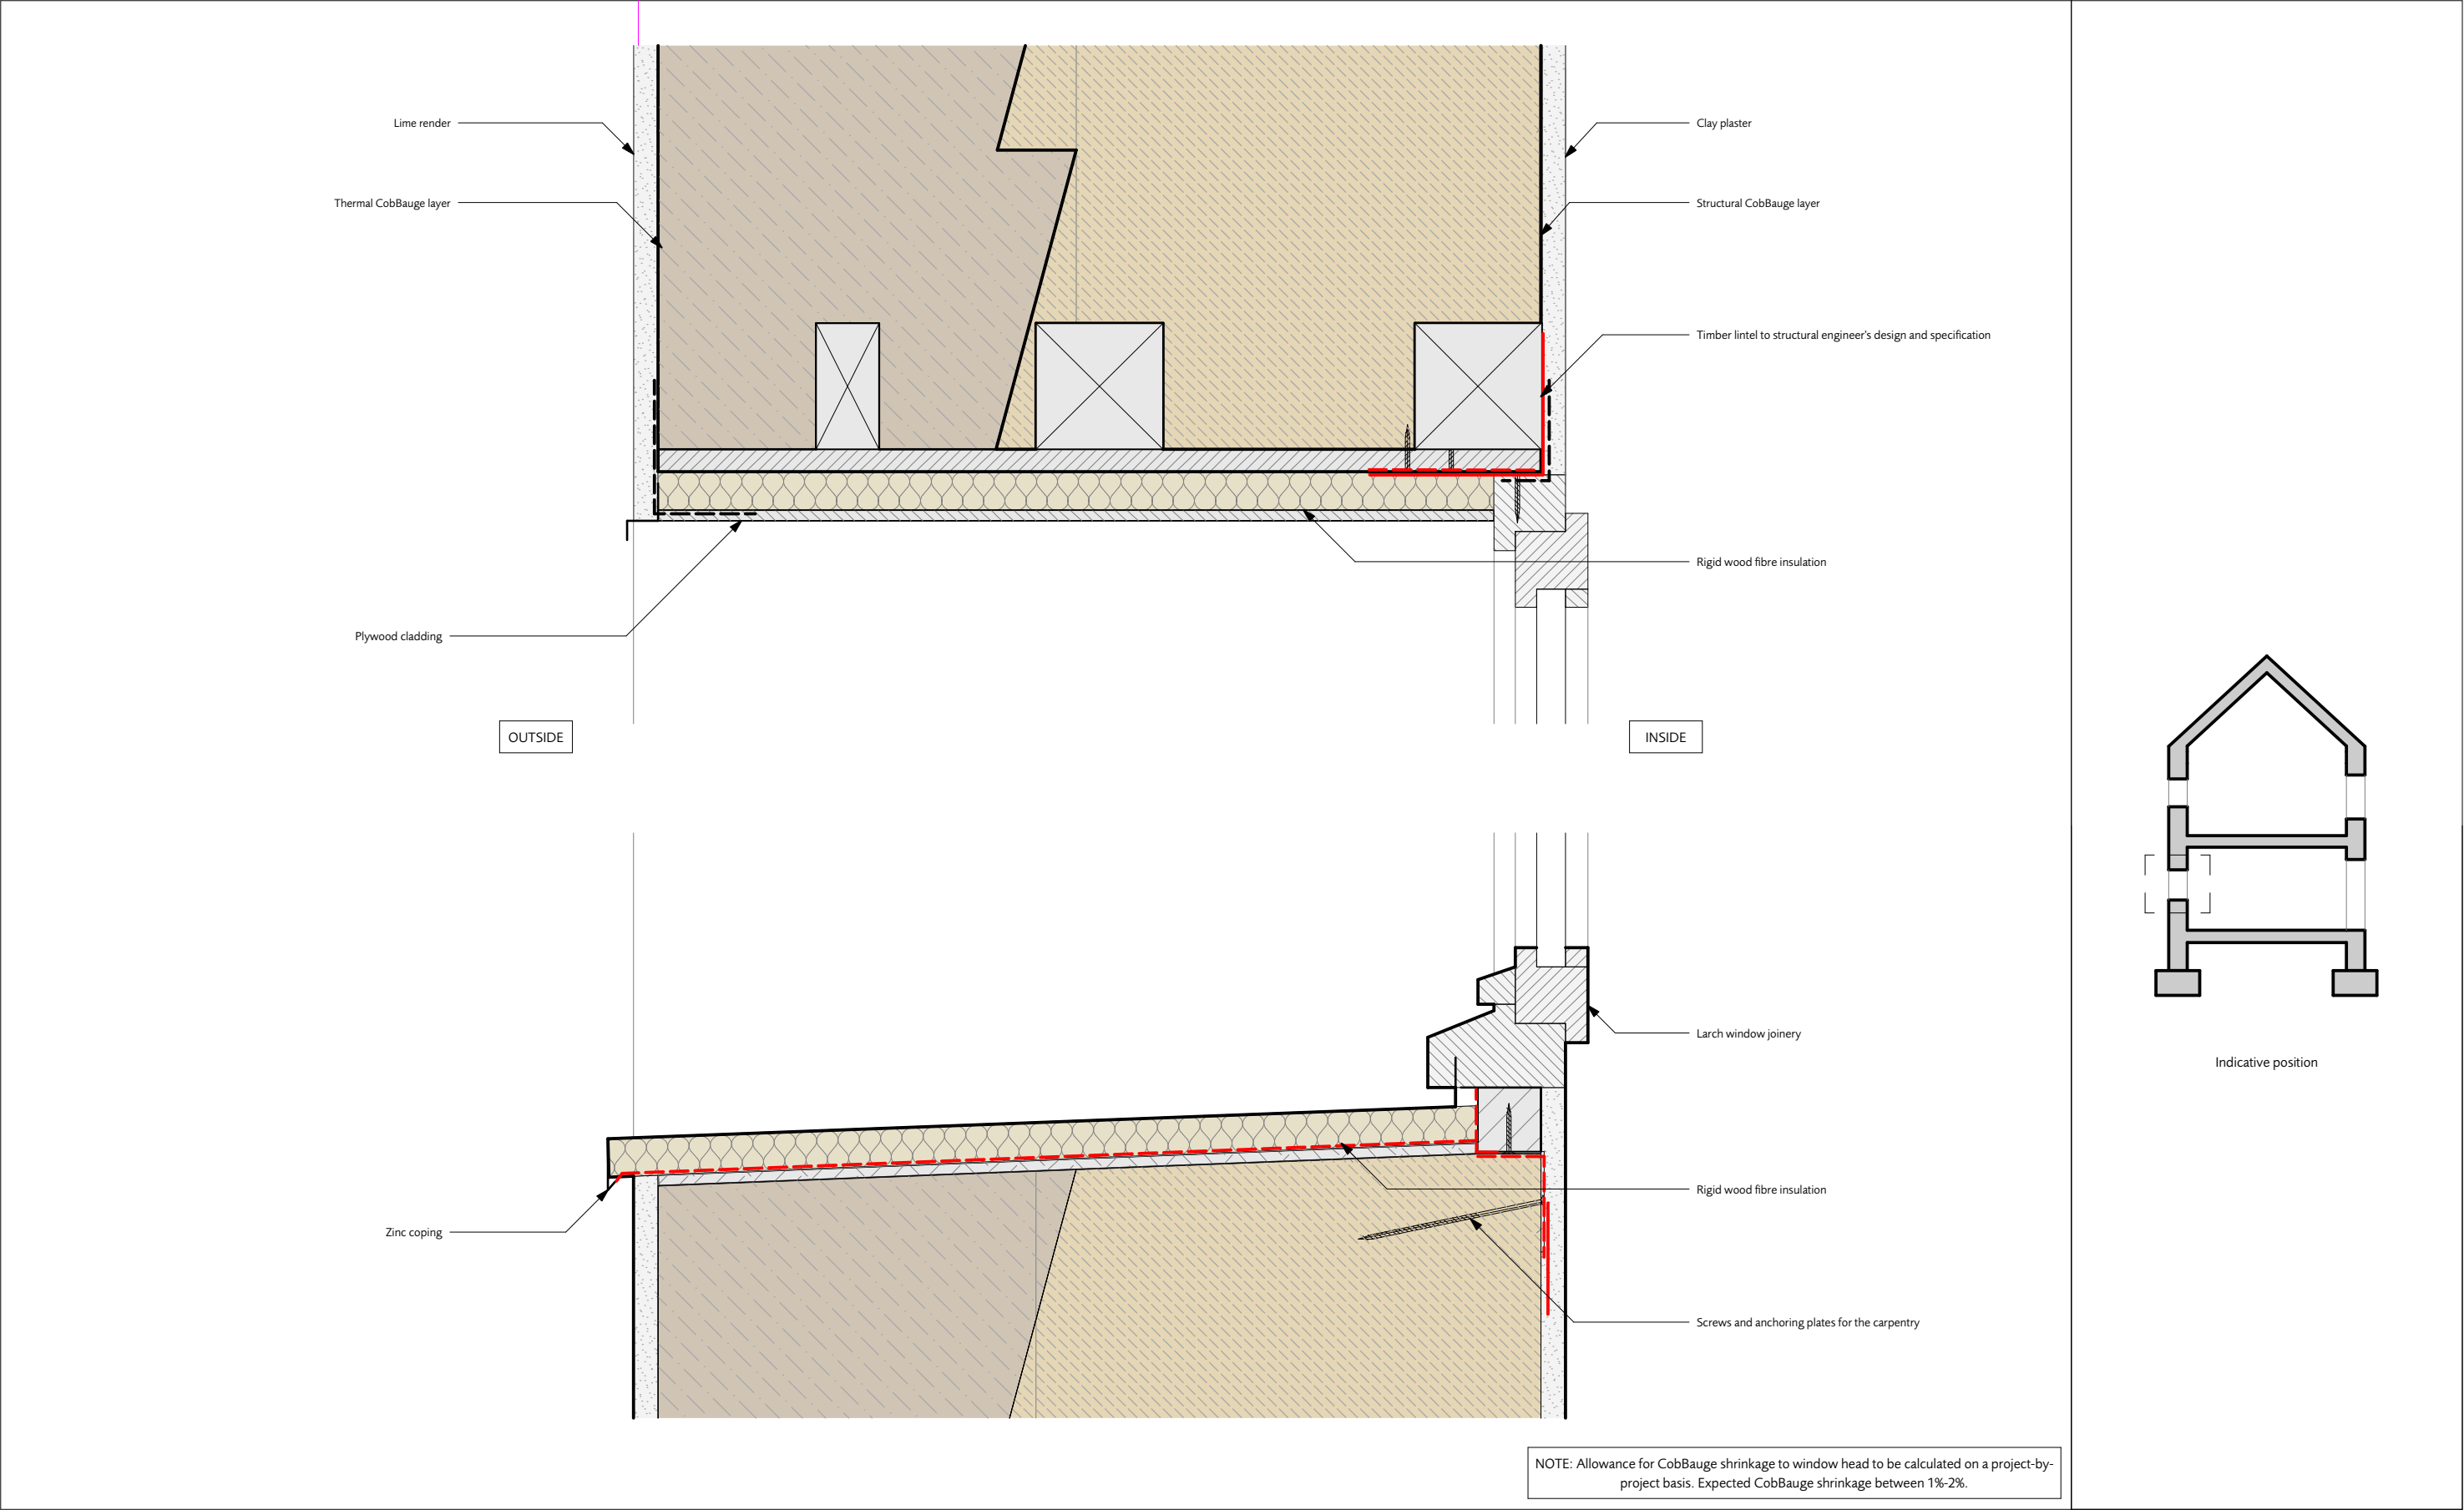

TYPE G - FRENCH PROTOTYPE - HEAD & CILL
1:5@A3

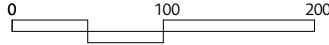


NOTE: Drawings are generic details only and are not to be used for construction prior to further confirmation.




-
revisions
12.08.22
Issued for translation
HUDSONArchitects
+44 (0)1603 766 220
www.hudsonarchitects.co.uk
info@hudsonarchitects.co.uk

client Interreg	scale 1:5@A3	DE-12	COB job code	(-) revision
job CobBauge	WINDOWS title TYPE G - FRENCH PROTOTYPE - HEAD & CILL			

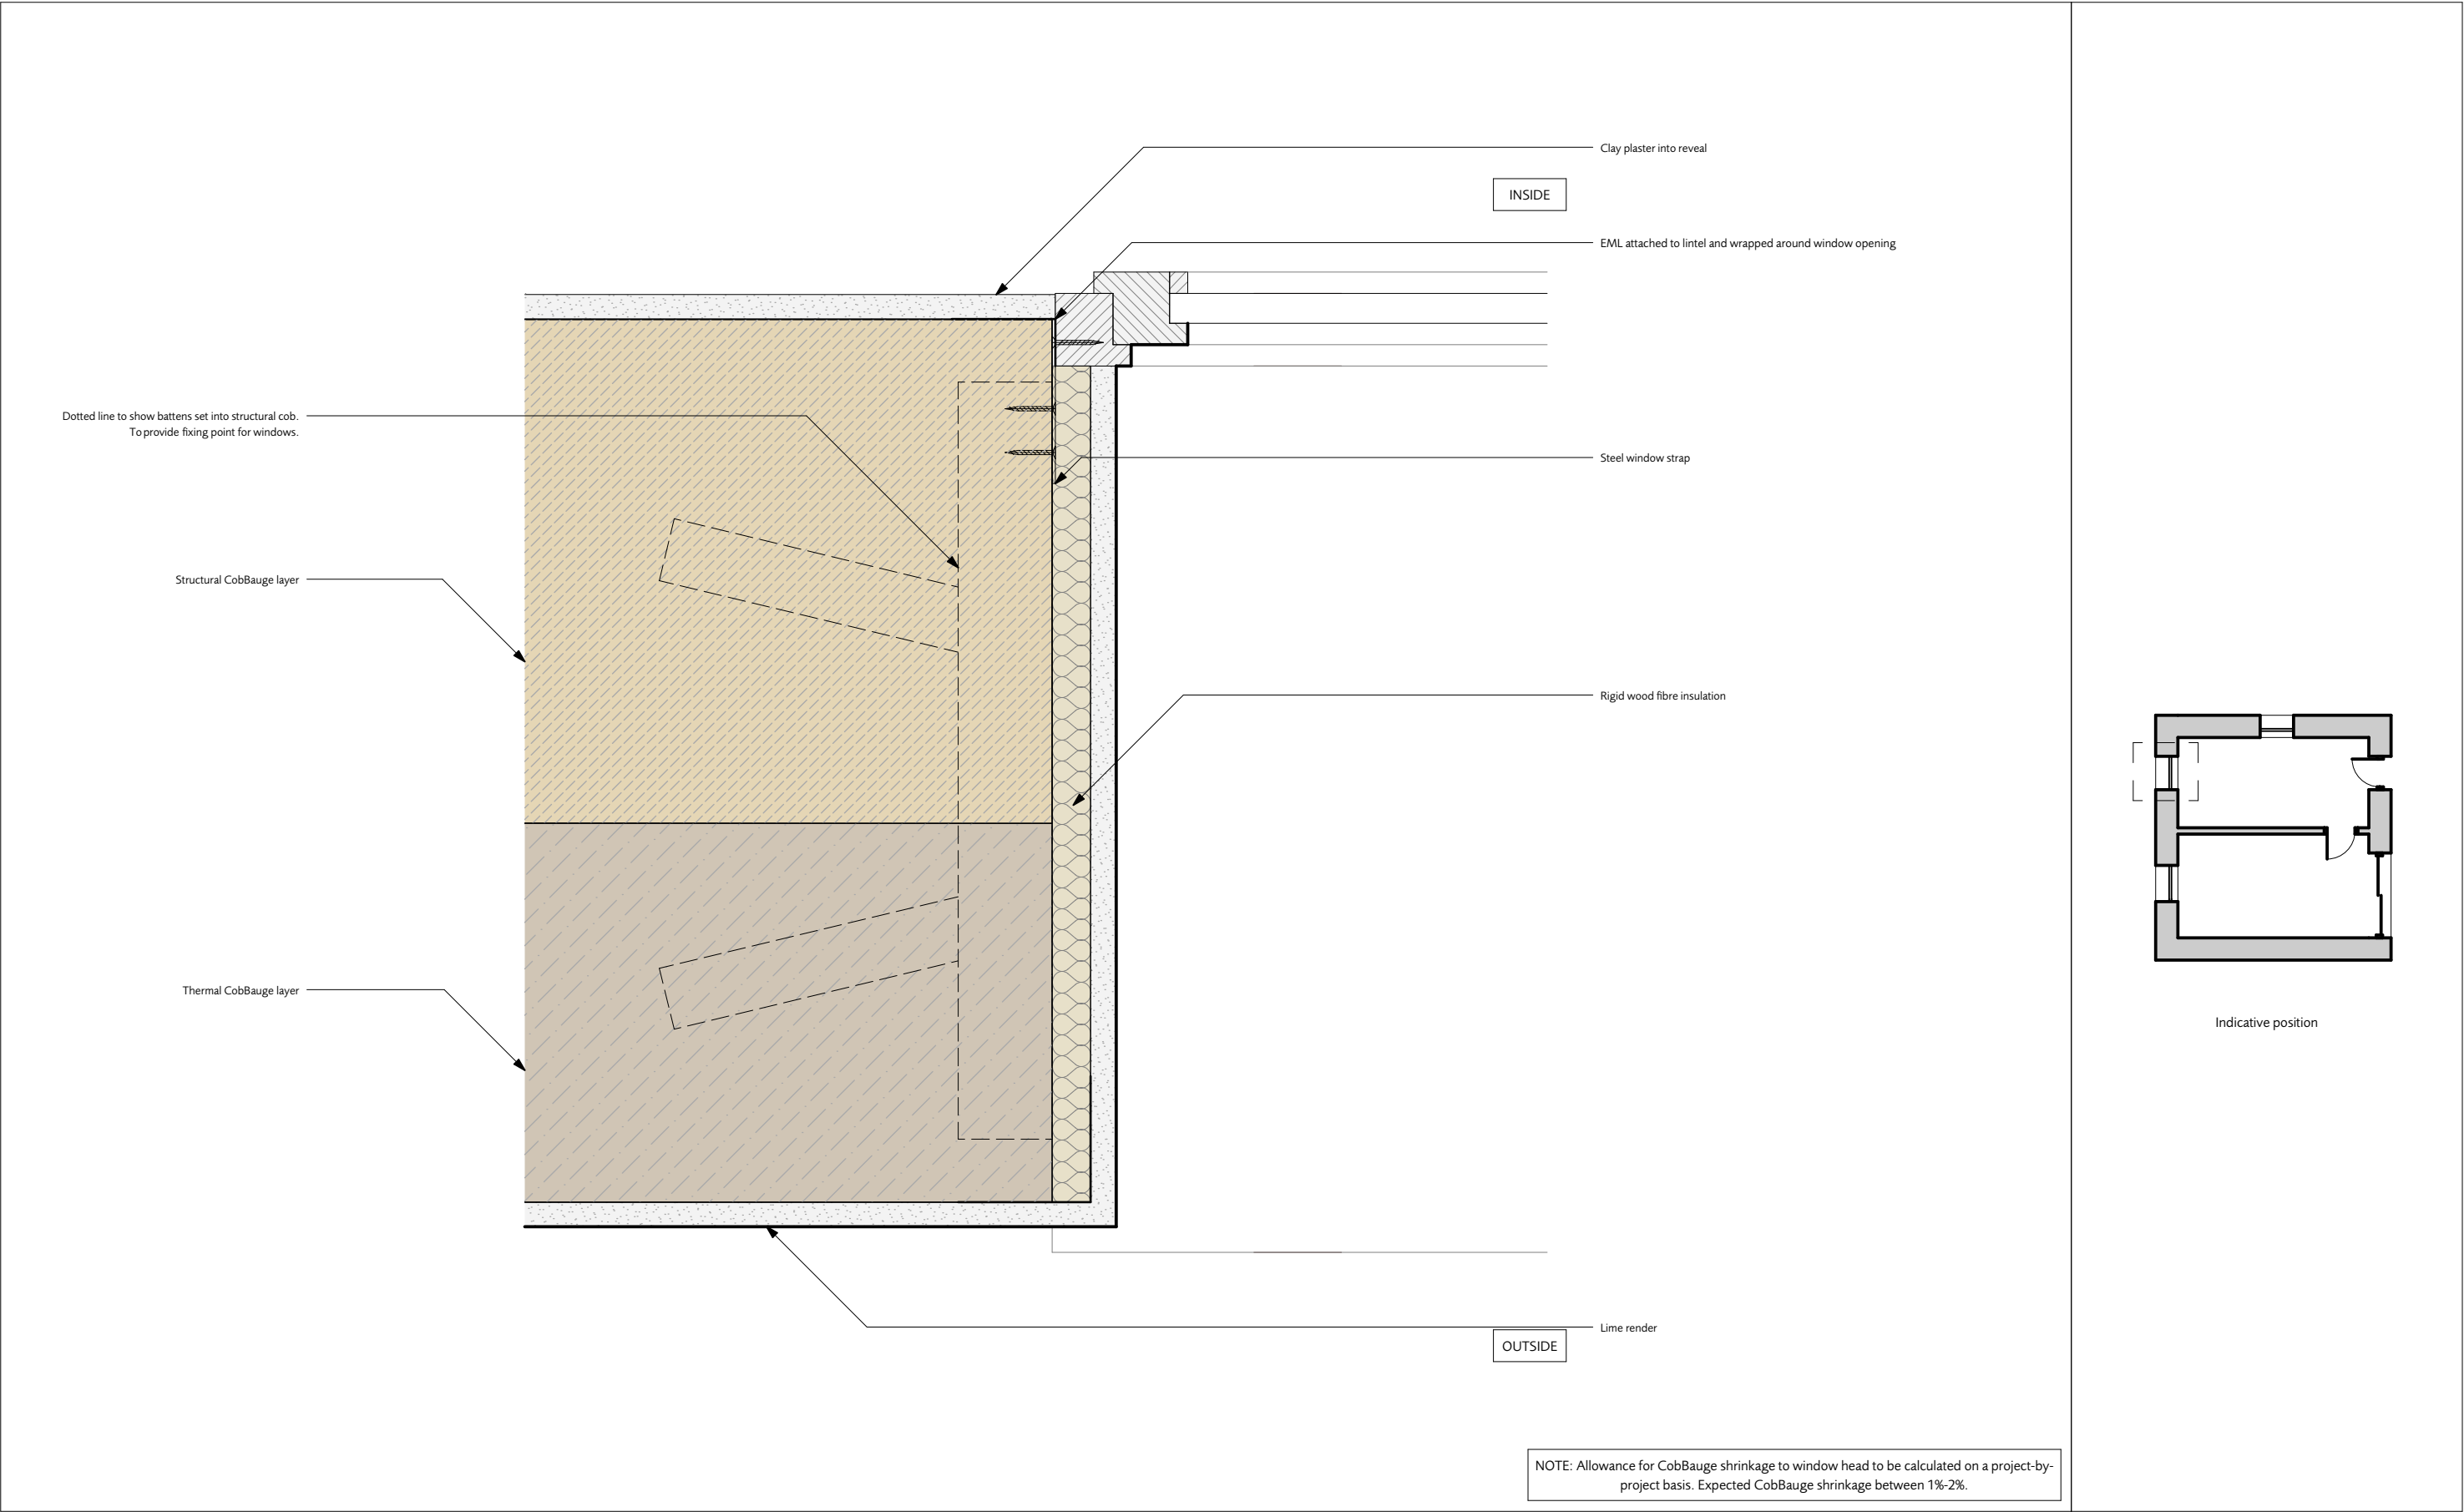


TYPE G - FRENCH PROTOTYPE - JAMB
1:5@A3

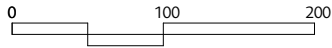


NOTE: Drawings are generic details only and are not to be used for construction prior to further confirmation.



- revisions	12.08.22	Issued for translation	client Interreg	scale 1:5@A3	DE-13
			job CobBauge		
HUDSONArchitects			WINDOWS title TYPE G - FRENCH PROTOTYPE - JAMB	COB job code	
+44 (0)1603 766 220 www.hudsonarchitects.co.uk info@hudsonarchitects.co.uk					(-) revision

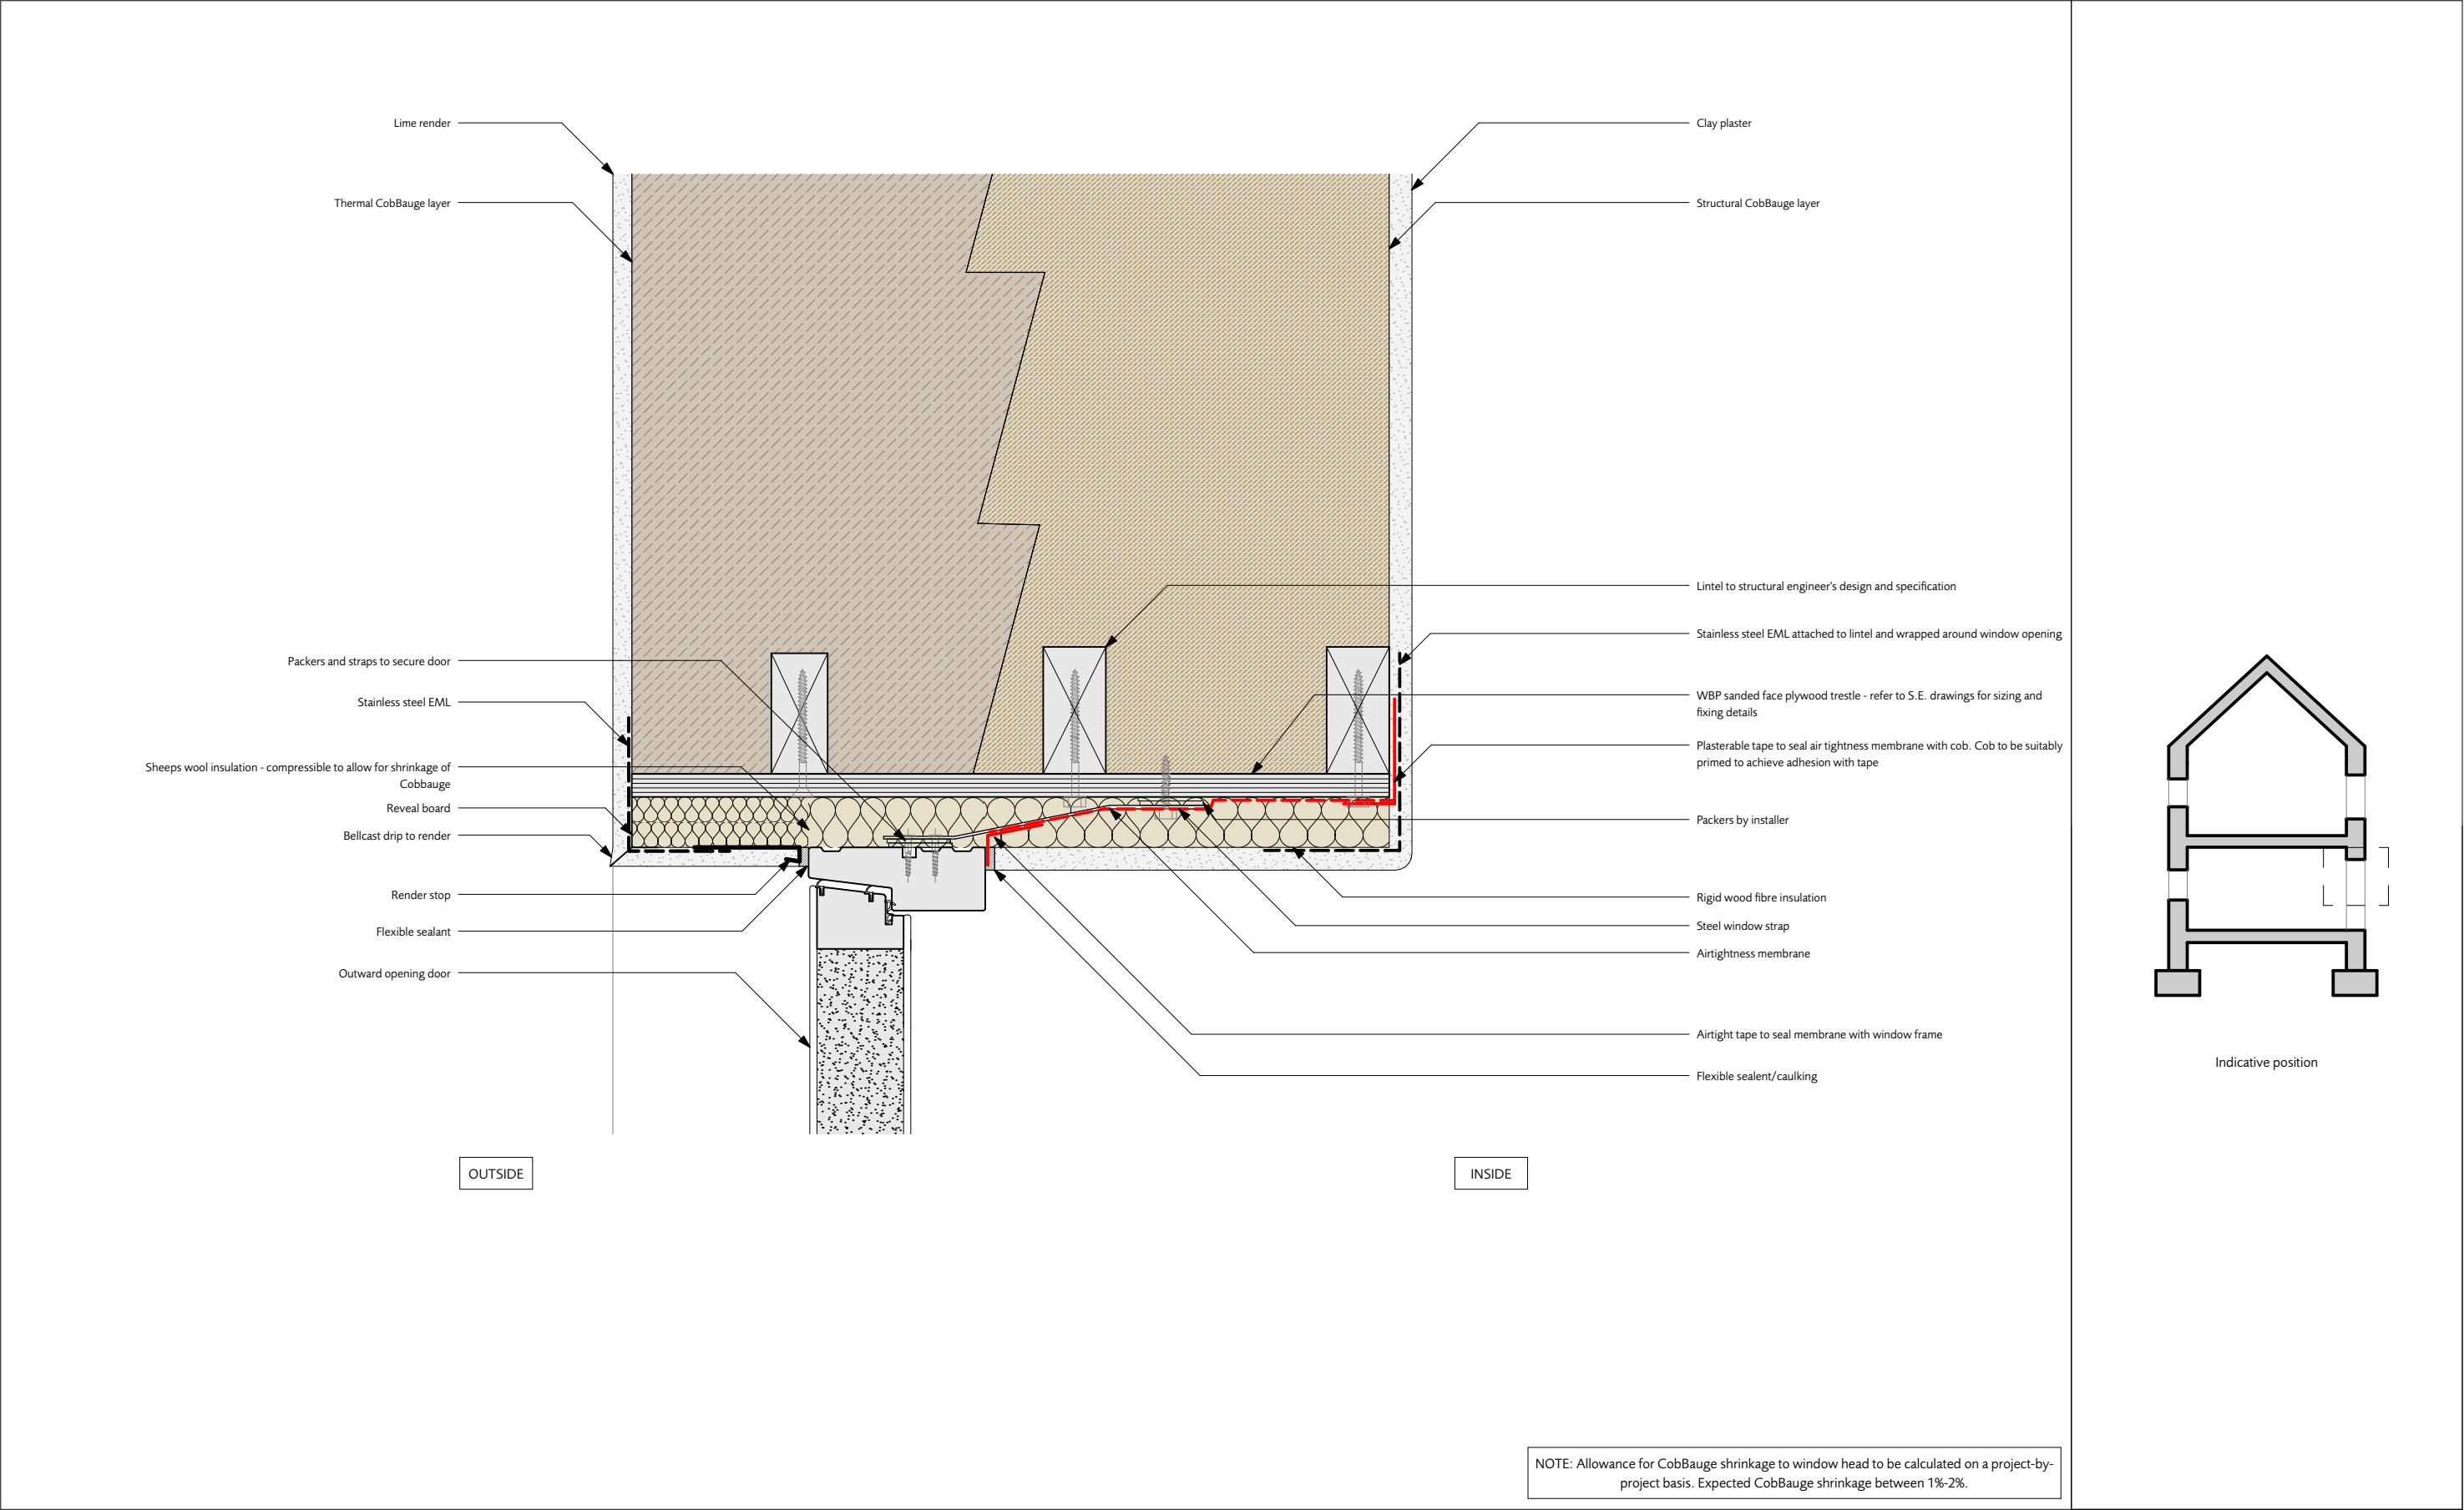



HEAD DETAIL
1:5@A3

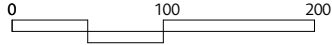

NOTE: Drawings are generic details only and are not to be used for construction prior to further confirmation.



<div>- revisions</div> <div>12.08.22</div> <div>Issued for translation</div> <div>HUDSONArchitects</div> <div>+44 (0)1603 766 220 www.hudsonarchitects.co.uk info@hudsonarchitects.co.uk</div>	client Interreg	scale 1:5@A3	DE-20
	job CobBauge		
	DOOR title HEAD DETAIL		
			COB job code (-) revision

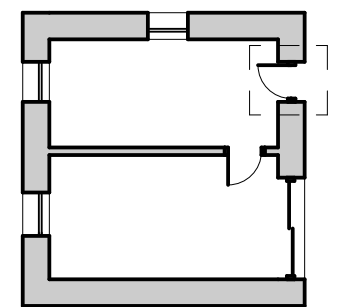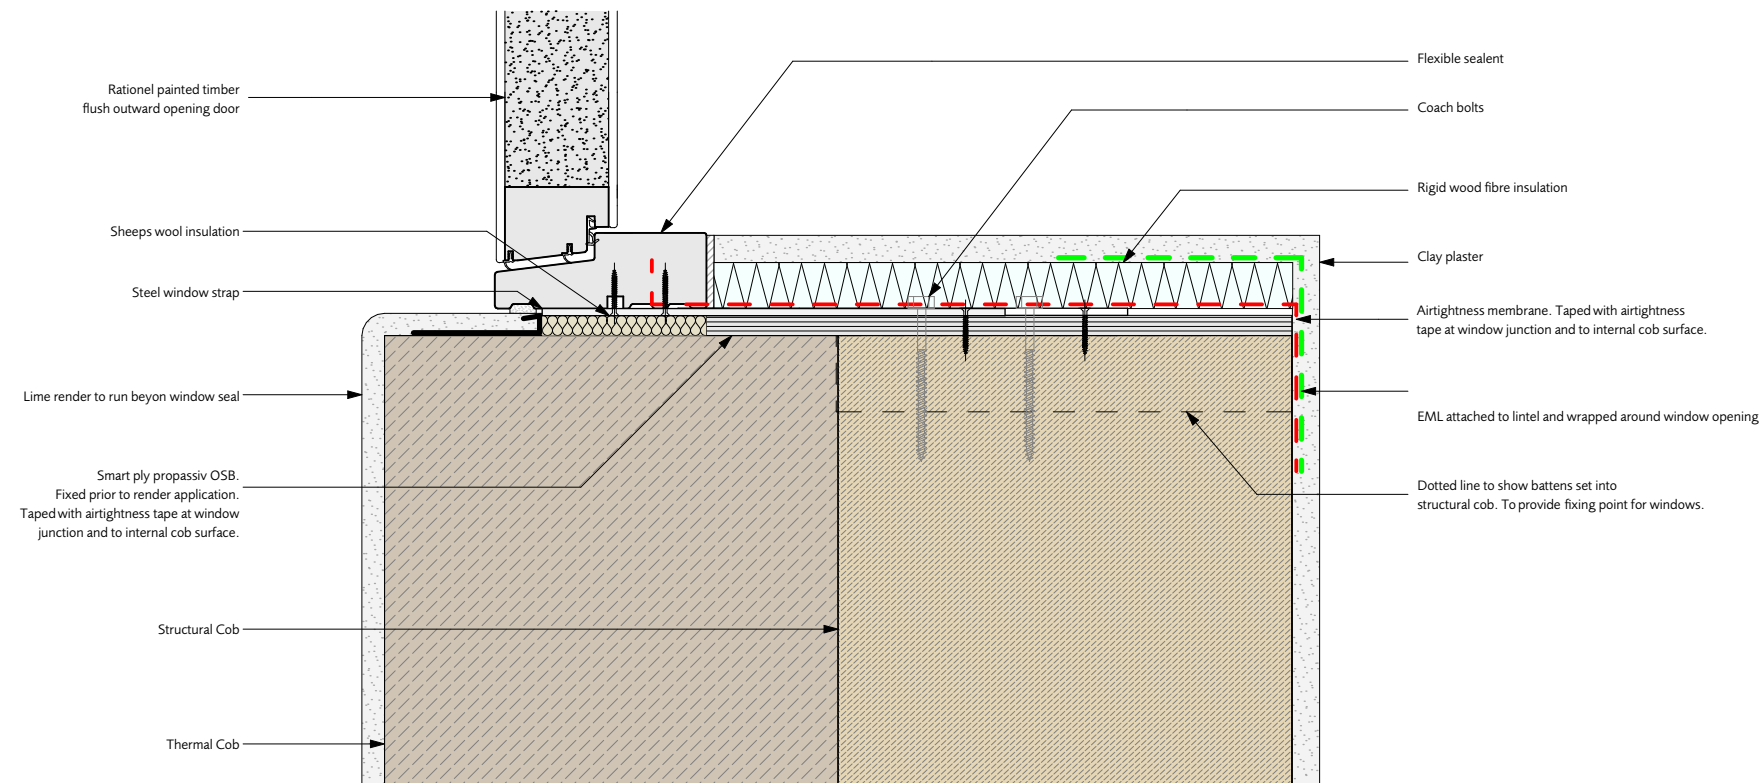


Indicative position

NOTE: Allowance for CobBauge shrinkage to window head to be calculated on a project-by-project basis. Expected CobBauge shrinkage between 1%-2%.

JAMB DETAILS

1:5@A3

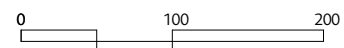

NOTE: Drawings are generic details only and are not to be used for construction prior to further confirmation.



-
revisions

12.08.22

Issued for translation

HUDSONArchitects

+44 (0)1603 766 220

www.hudsonarchitects.co.uk

info@hudsonarchitects.co.uk

client Interreg

job CobBauge


DOOR
title JAMB DETAILS

scale 1:5@A3

DE-21


COB
job code

(-)
revision

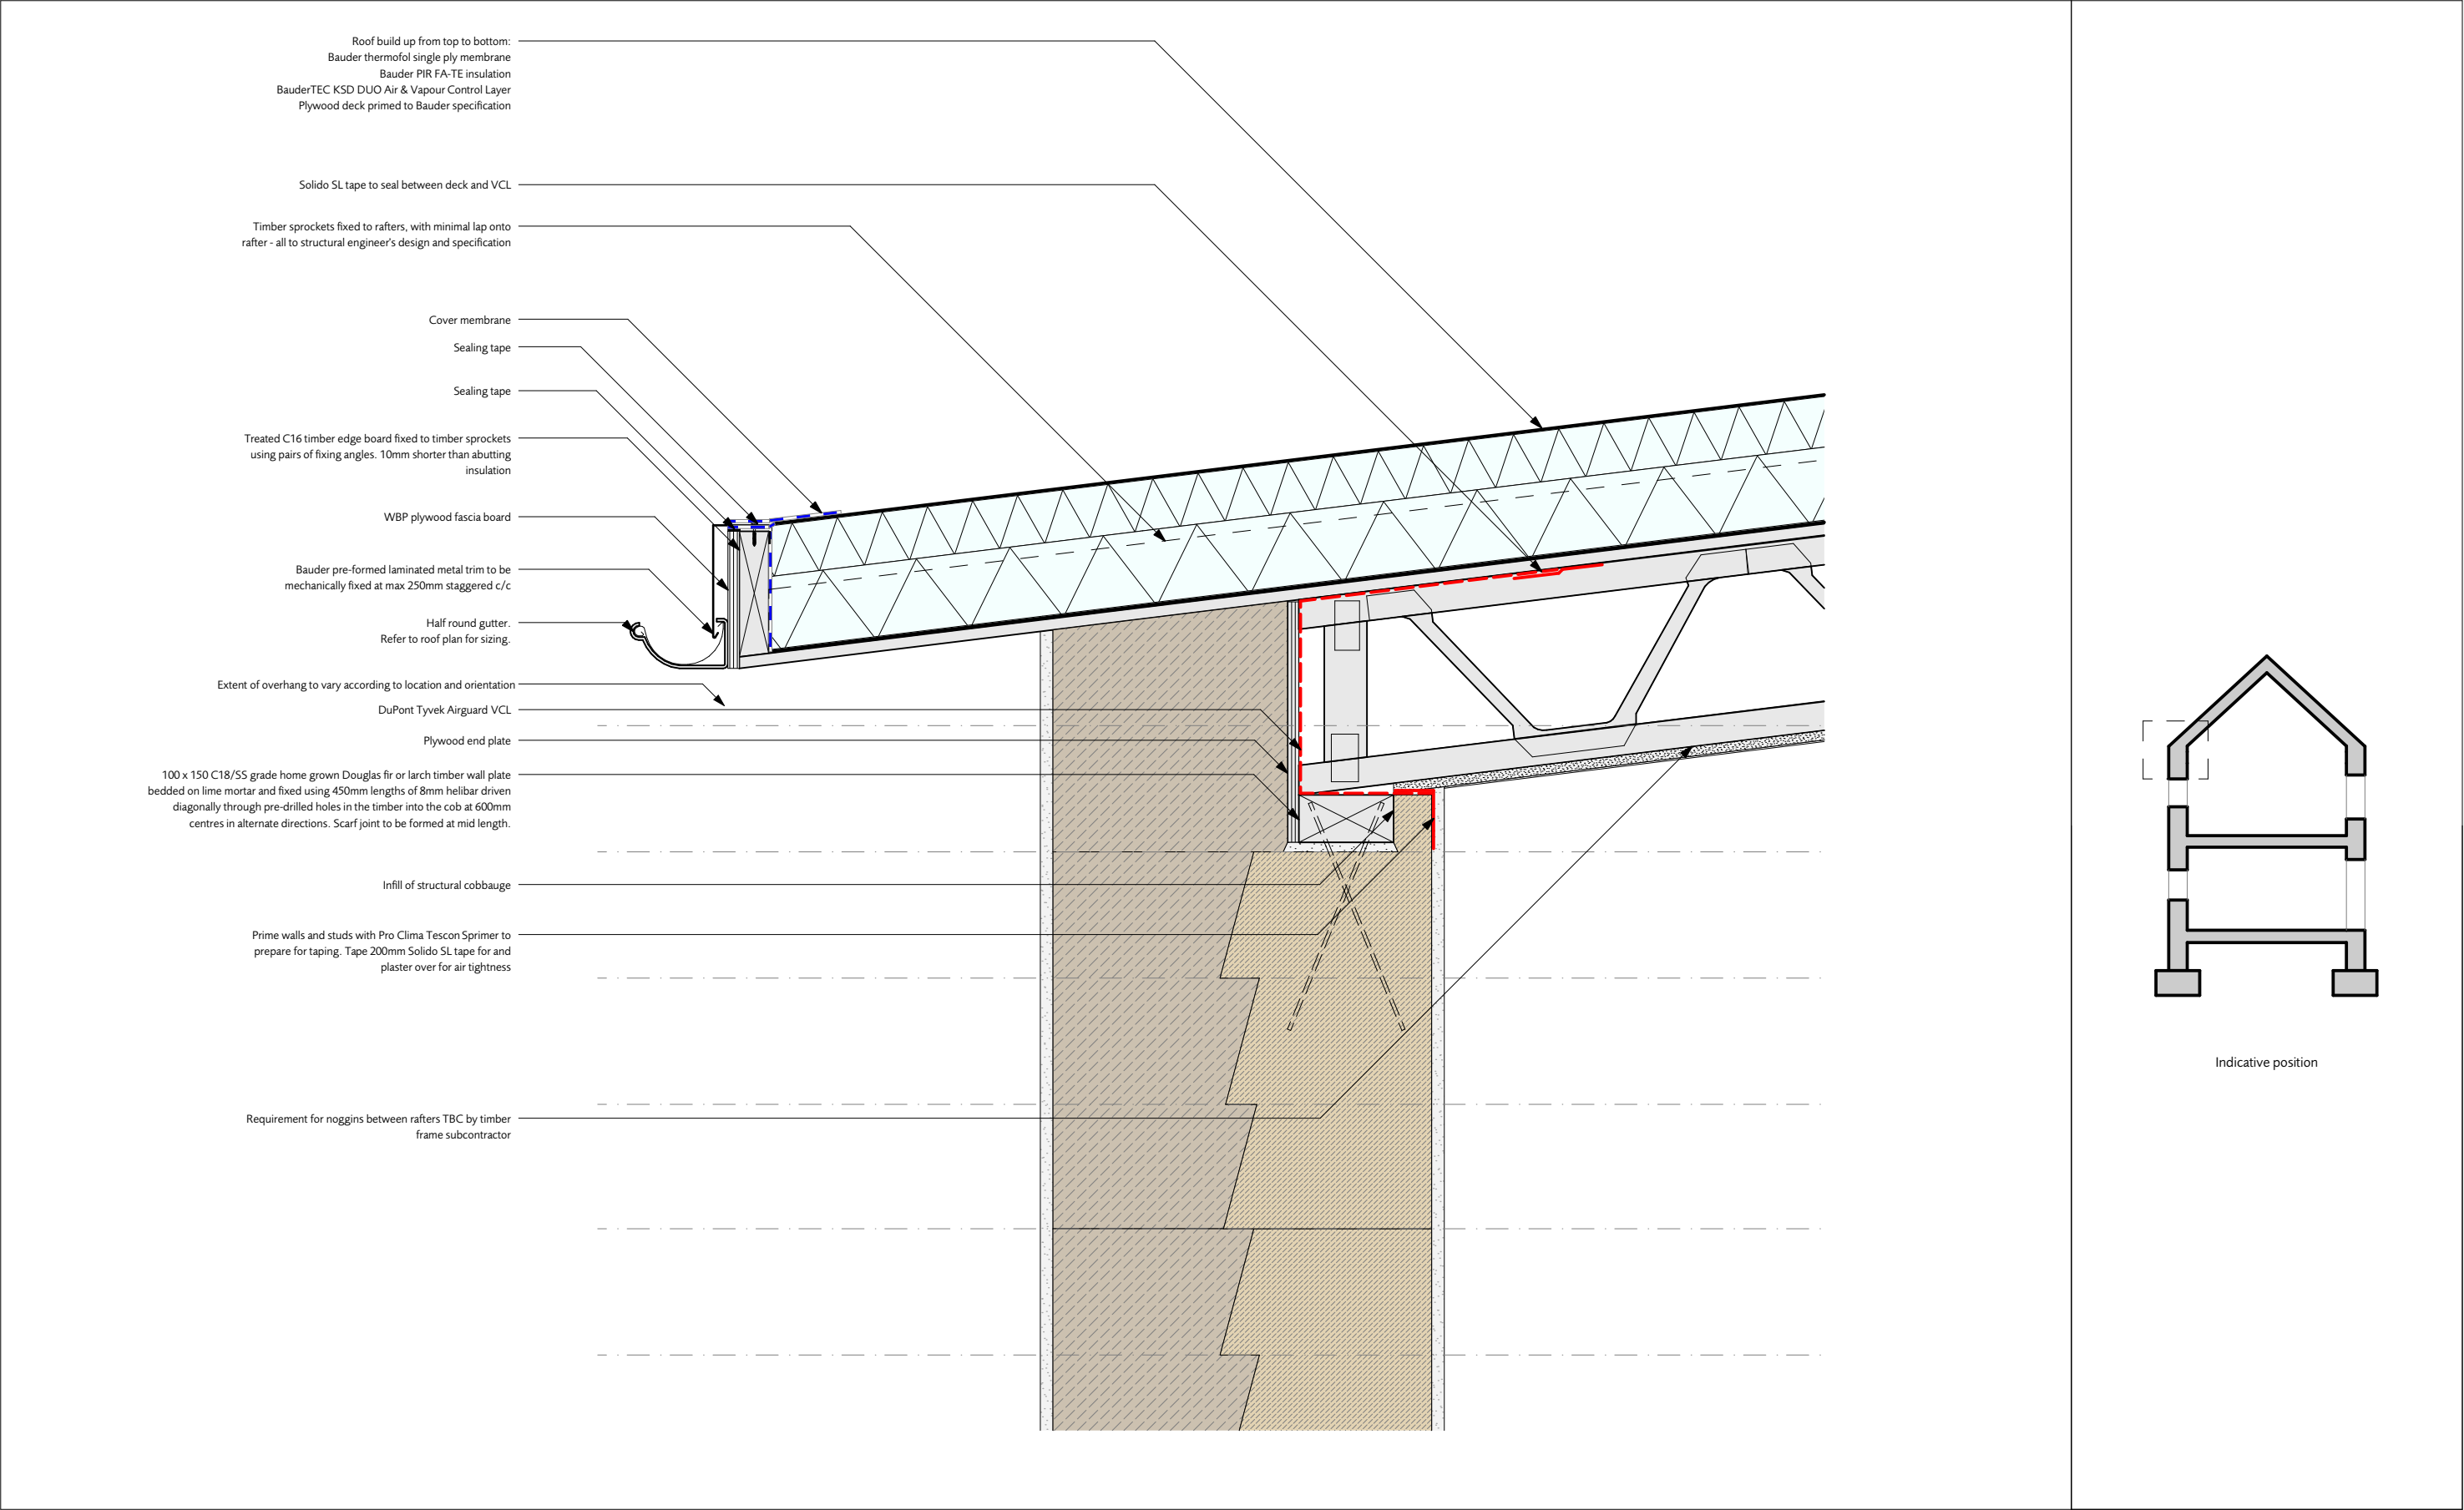

EAVES - WARM ROOF (NORFOLK PROTOTYPE)


1:10@A3

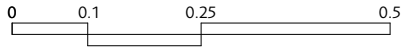

NOTE: Drawings are generic details only and are not to be used for construction prior to further confirmation.




<div>-</div> <div>revisions</div> <div>12.08.22</div> <div>Issued for translation</div> <div>HUDSONArchitects</div> <div>+44 (0)1603 766 220</div> <div>www.hudsonarchitects.co.uk</div> <div>info@hudsonarchitects.co.uk</div>	client Interreg	scale 1:10@A3	DE-30	
	job CobBauge			
	ROOF			COB
	title EAVES - WARM ROOF (NORFOLK PROTOTYPE)			
				job code

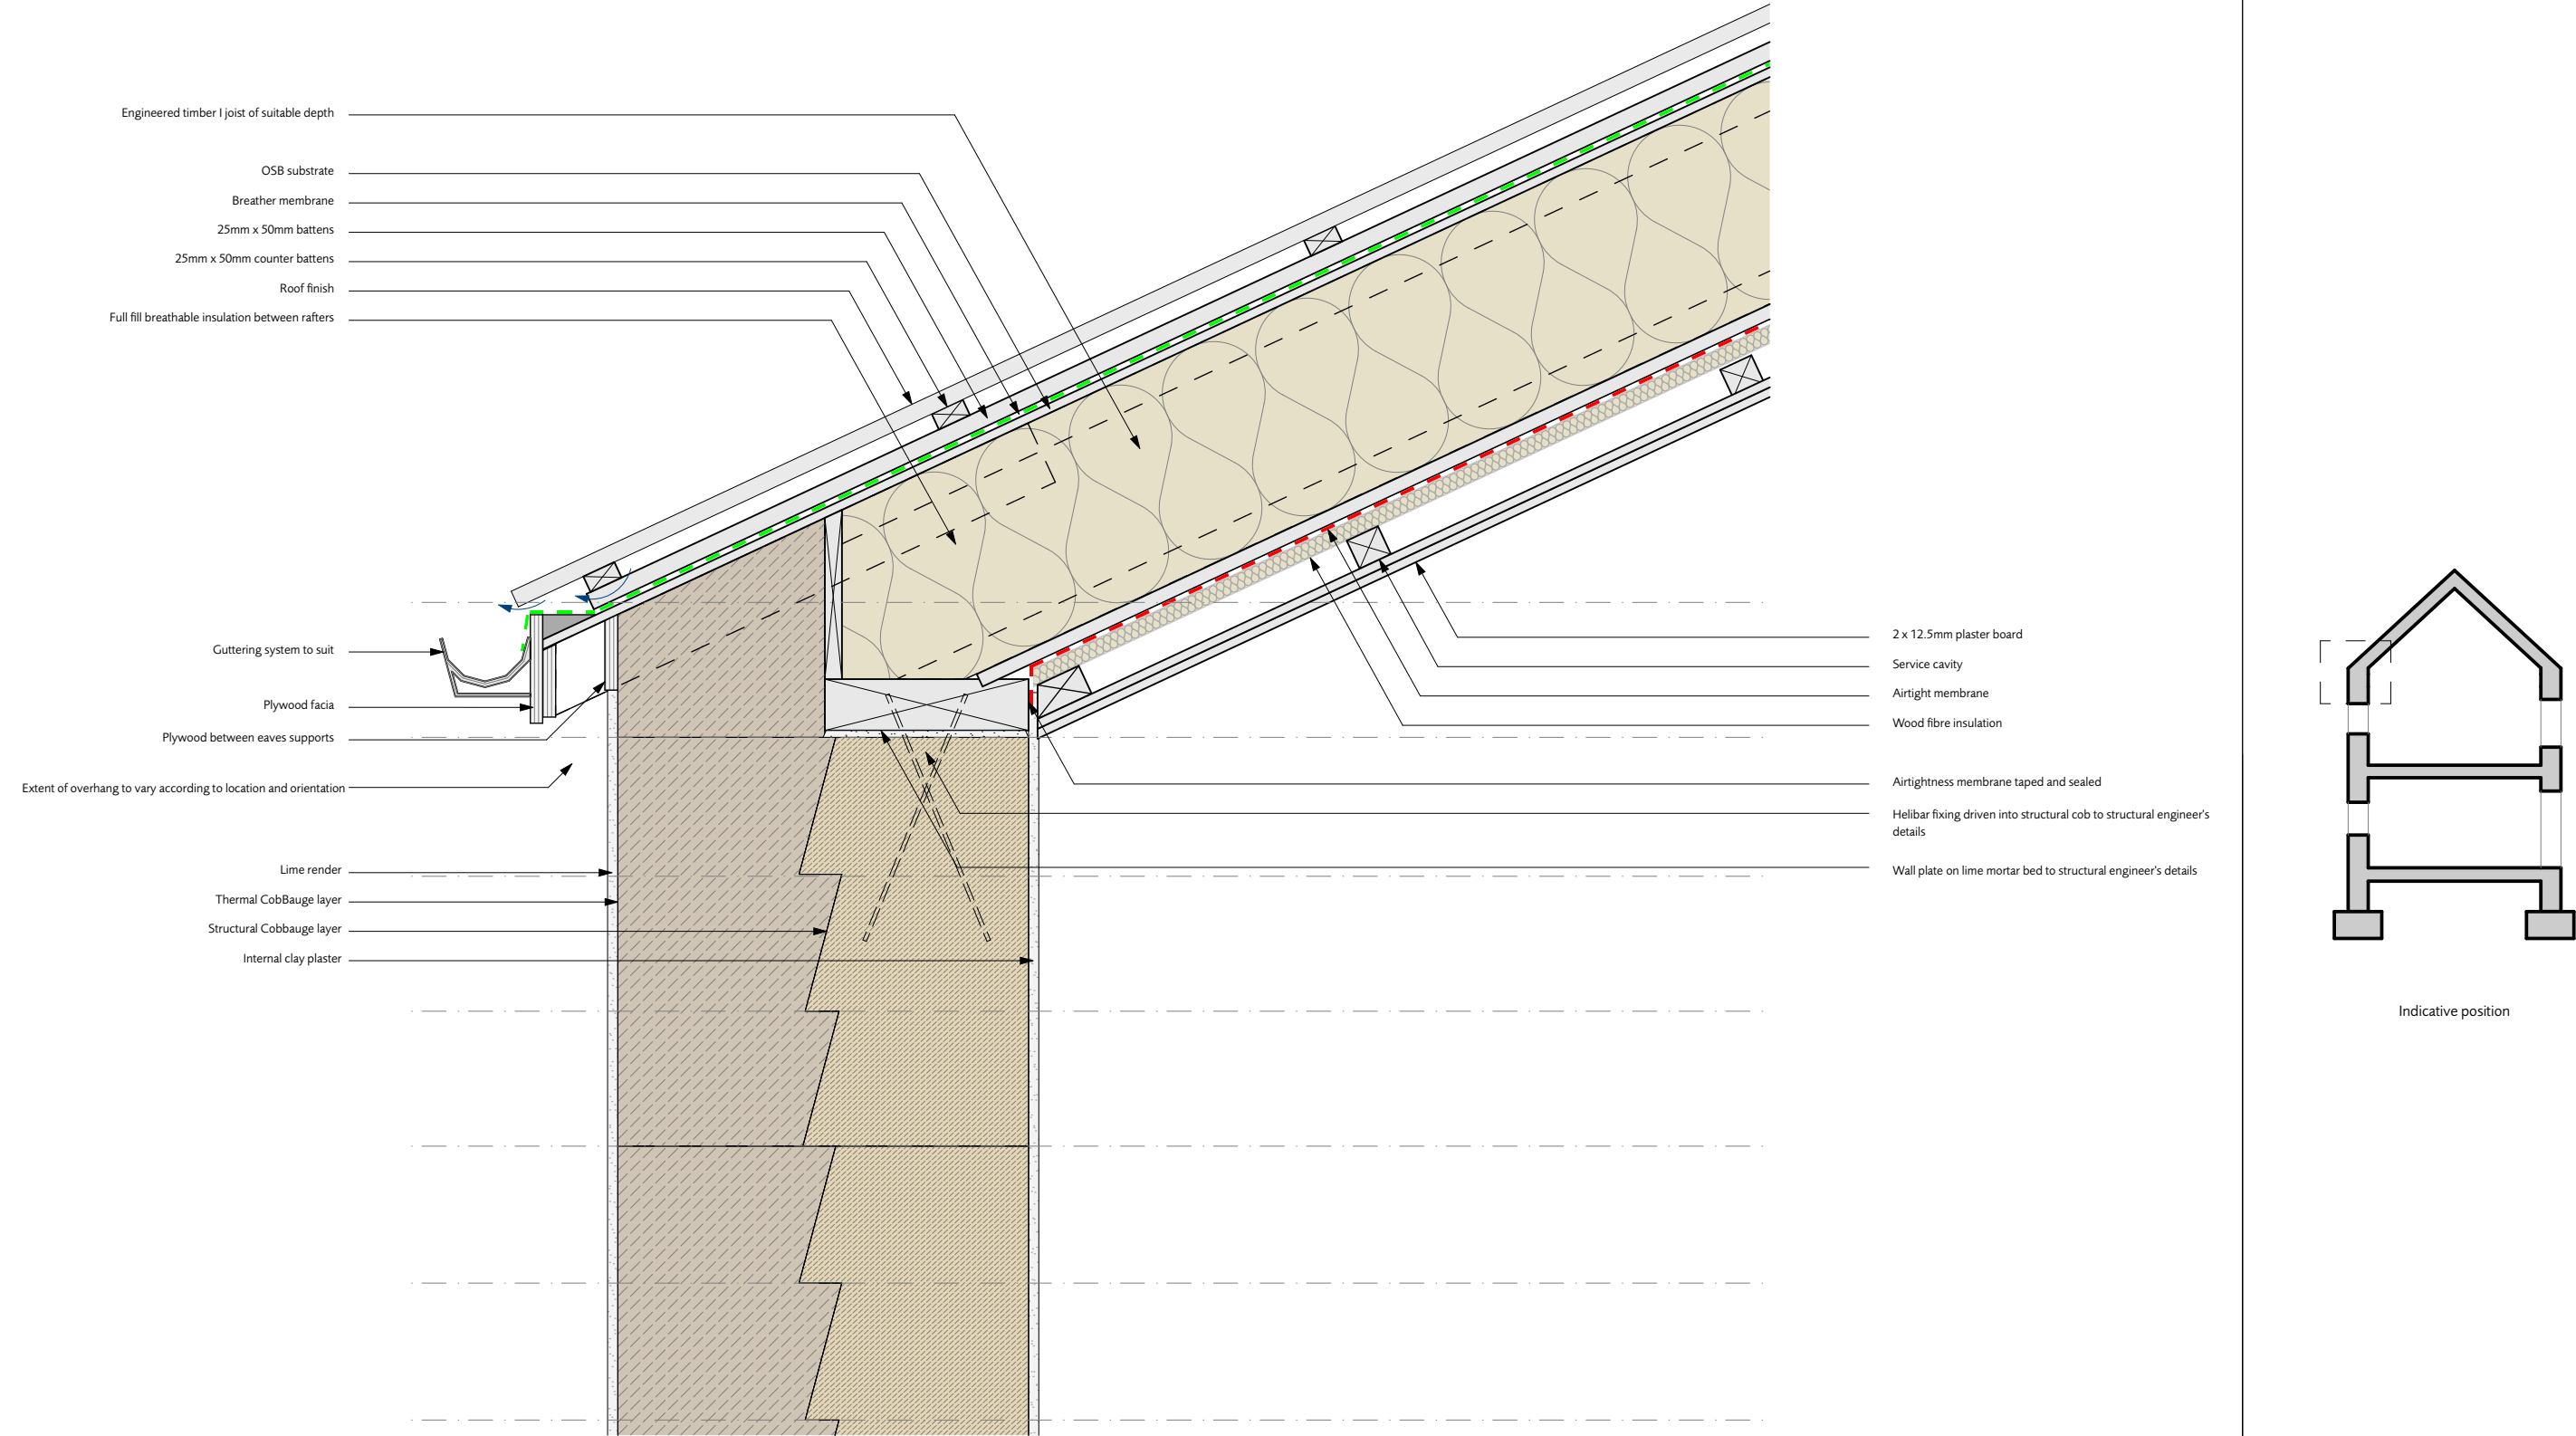

EAVES - (VENTILATED COLD ROOF, PITCHED)



1:10@A3

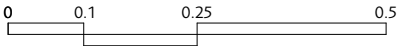

NOTE: Drawings are generic details only and are not to be used for construction prior to further confirmation.




-	revisions	12.08.22	Issued for translation	client Interreg	scale 1:10@A3	DE-31
				job CobBauge		
HUDSONArchitects				ROOF	COB	(-)
+44 (0)1603 766 220 www.hudsonarchitects.co.uk info@hudsonarchitects.co.uk				title EAVES - (VENTILATED COLD ROOF, PITCHED)		
					job code	revision

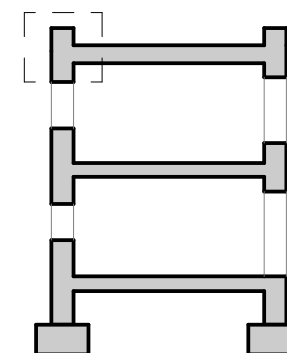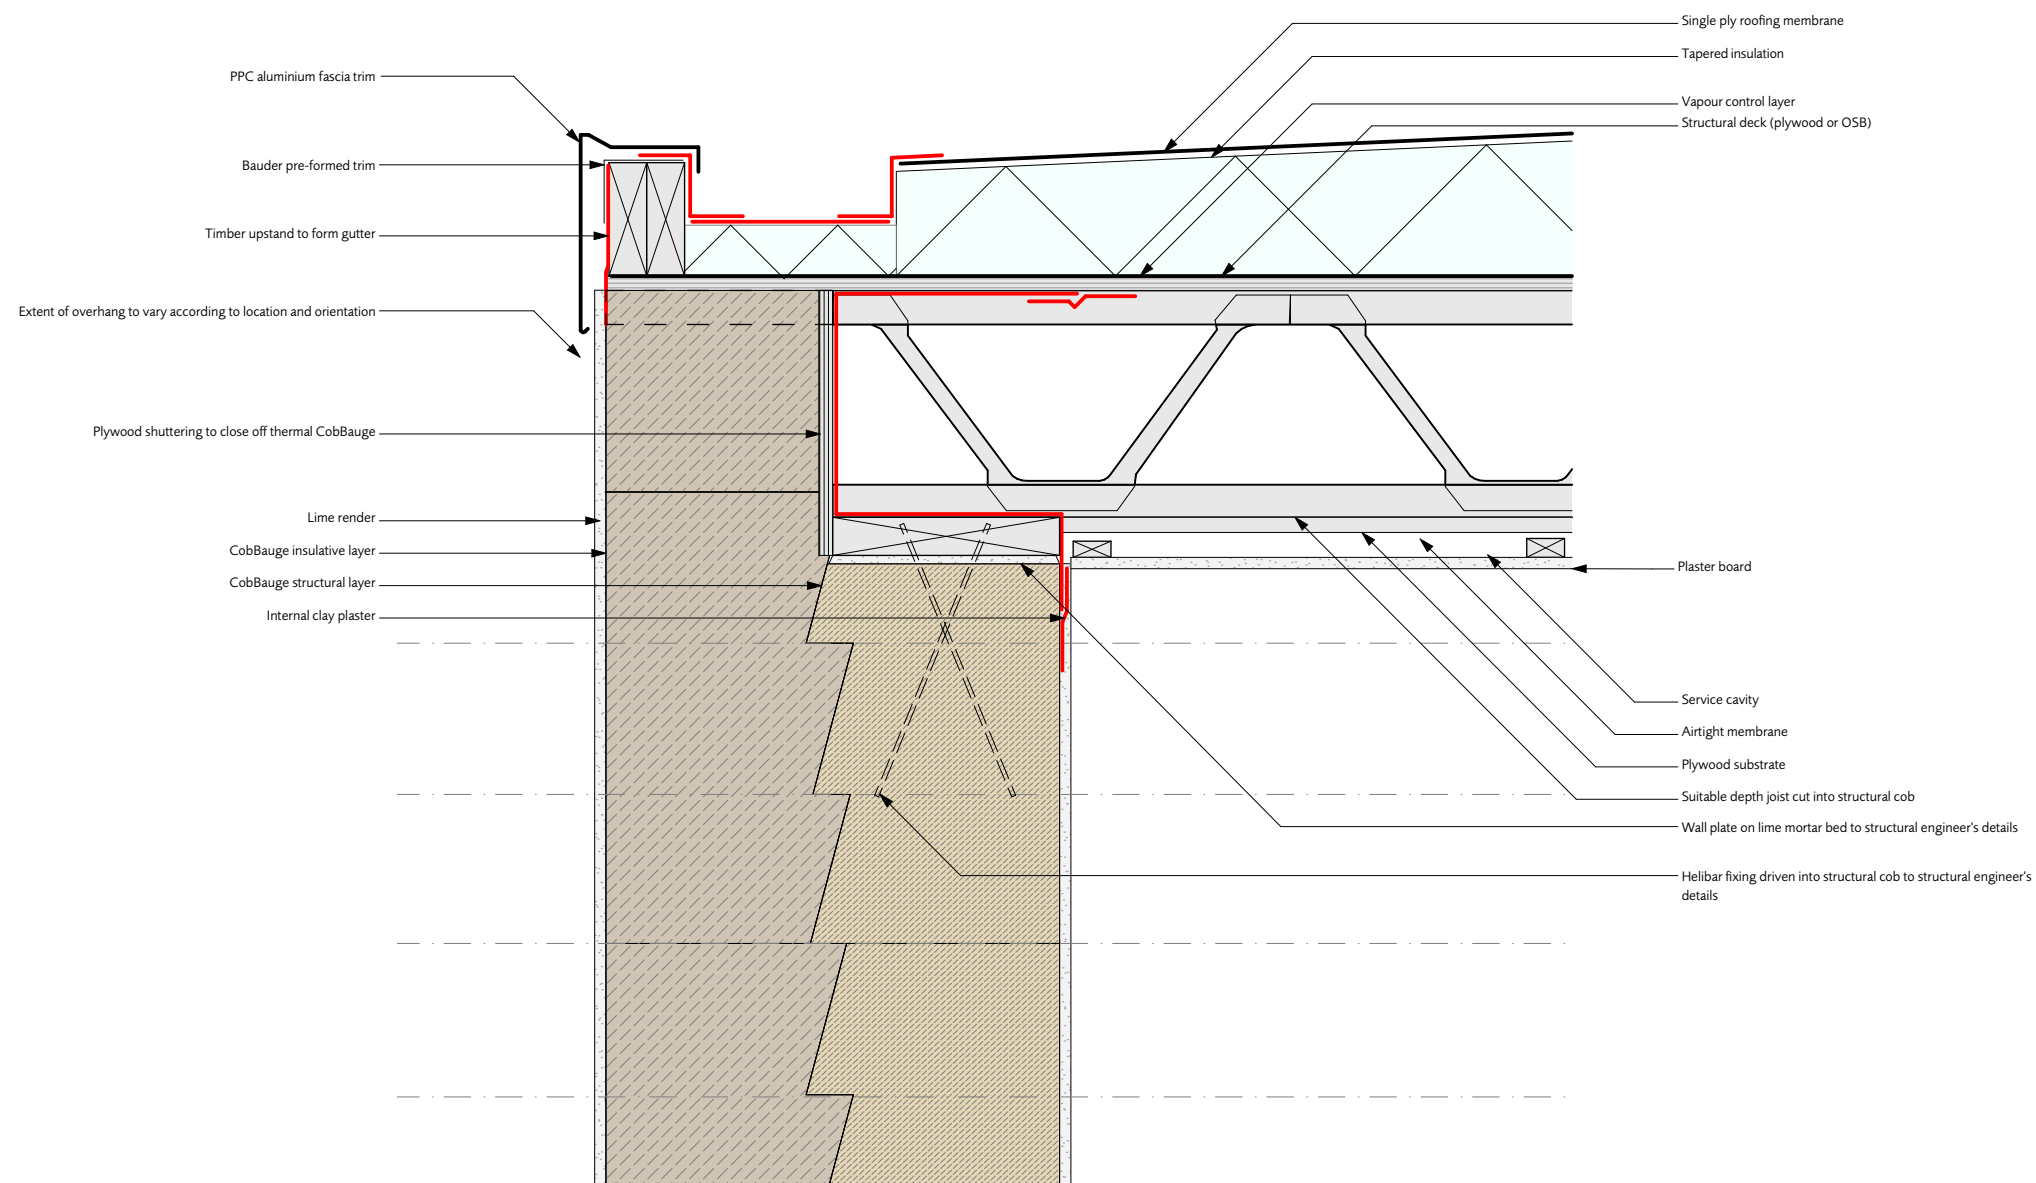

Indicative position

EAVES - (WARM ROOF, FLAT)

1:10@A3

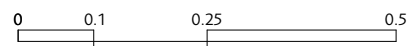

NOTE: Drawings are generic details only and are not to be used for construction prior to further confirmation.



-
revisions

12.08.22

Issued for translation

HUDSONArchitects

+44 (0)1603 766 220

www.hudsonarchitects.co.uk

info@hudsonarchitects.co.uk

client Interreg

job CobBauge


scale 1:10@A3

ROOF
title EAVES - (WARM ROOF, FLAT)

DE-32


COB
job code

(-)
revision

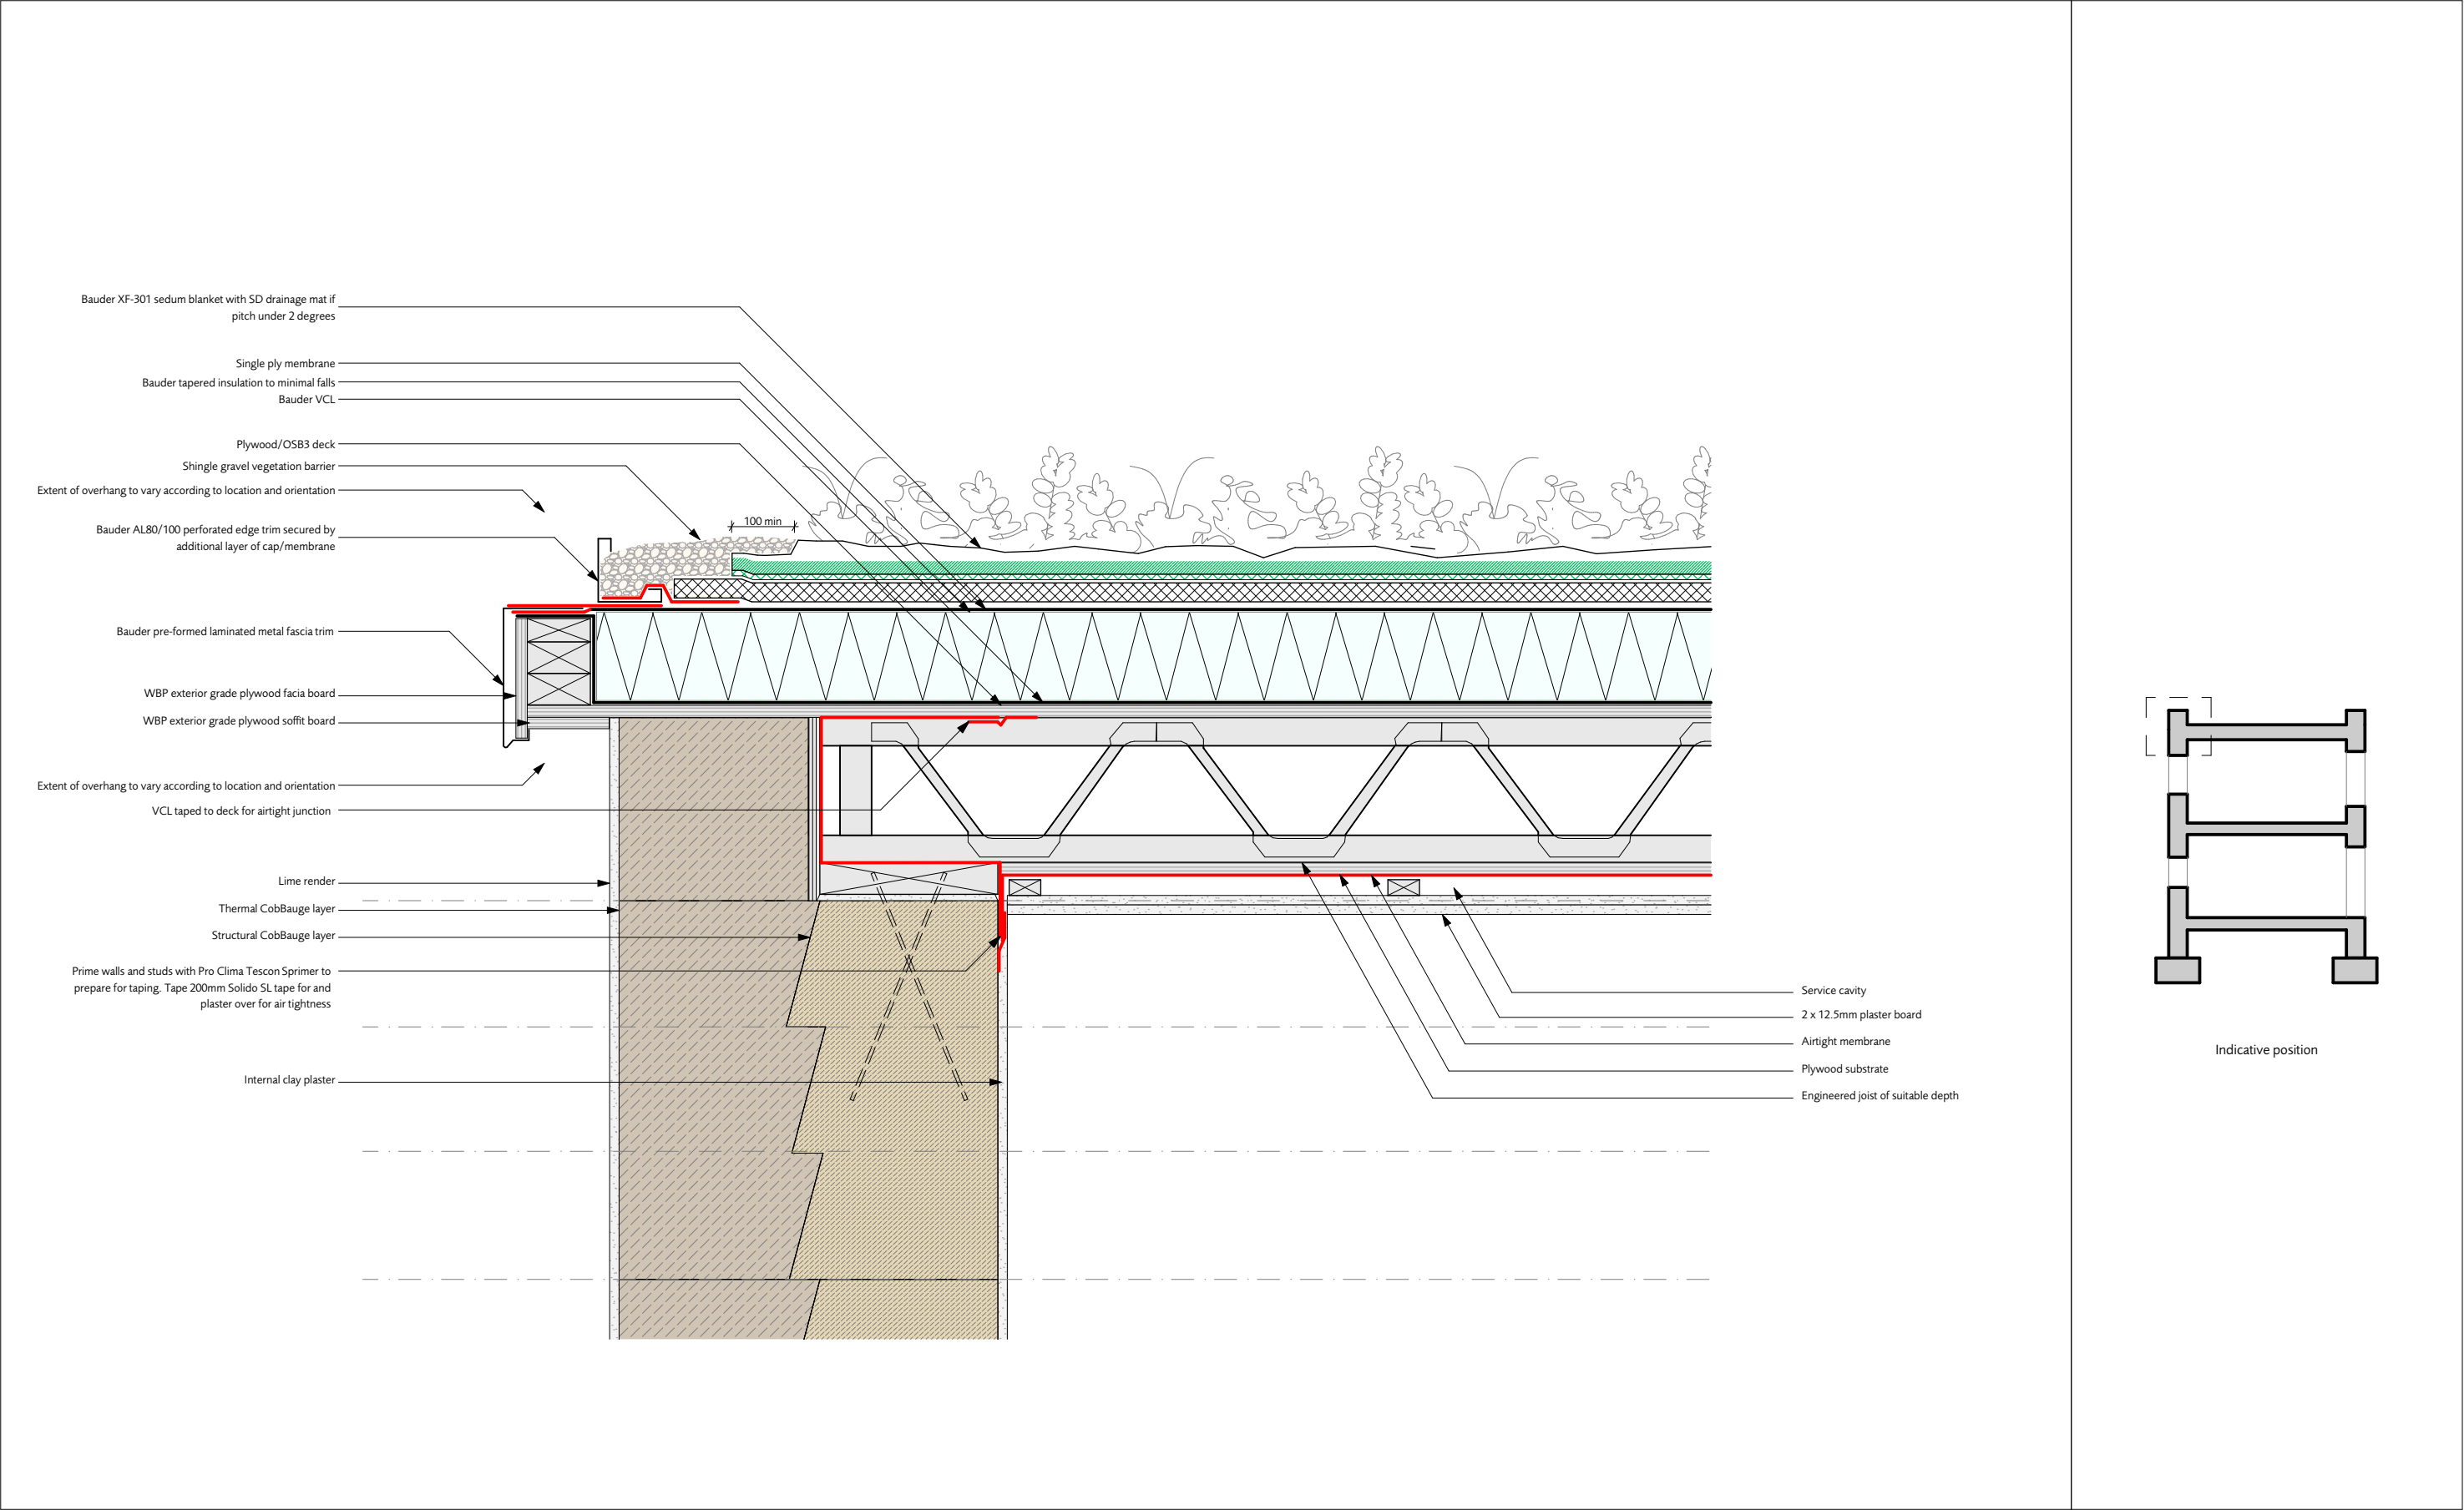

EAVES/VERGE - (WARM ROOF, SEDUM FLAT)


1:10@A3

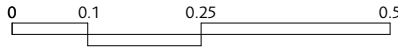

NOTE: Drawings are generic details only and are not to be used for construction prior to further confirmation.




<div>-</div> <div>revisions</div> <div>12.08.22</div> <div>Issued for translation</div> <div>HUDSONArchitects</div> <div>+44 (0)1603 766 220</div> <div>www.hudsonarchitects.co.uk</div> <div>info@hudsonarchitects.co.uk</div>	client Interreg	scale 1:10@A3	DE-33
	job CobBauge		
	ROOF		
	title EAVES/VERGE - (WARM ROOF, SEDUM FLAT)		COB
			job code
			(-)
			revision

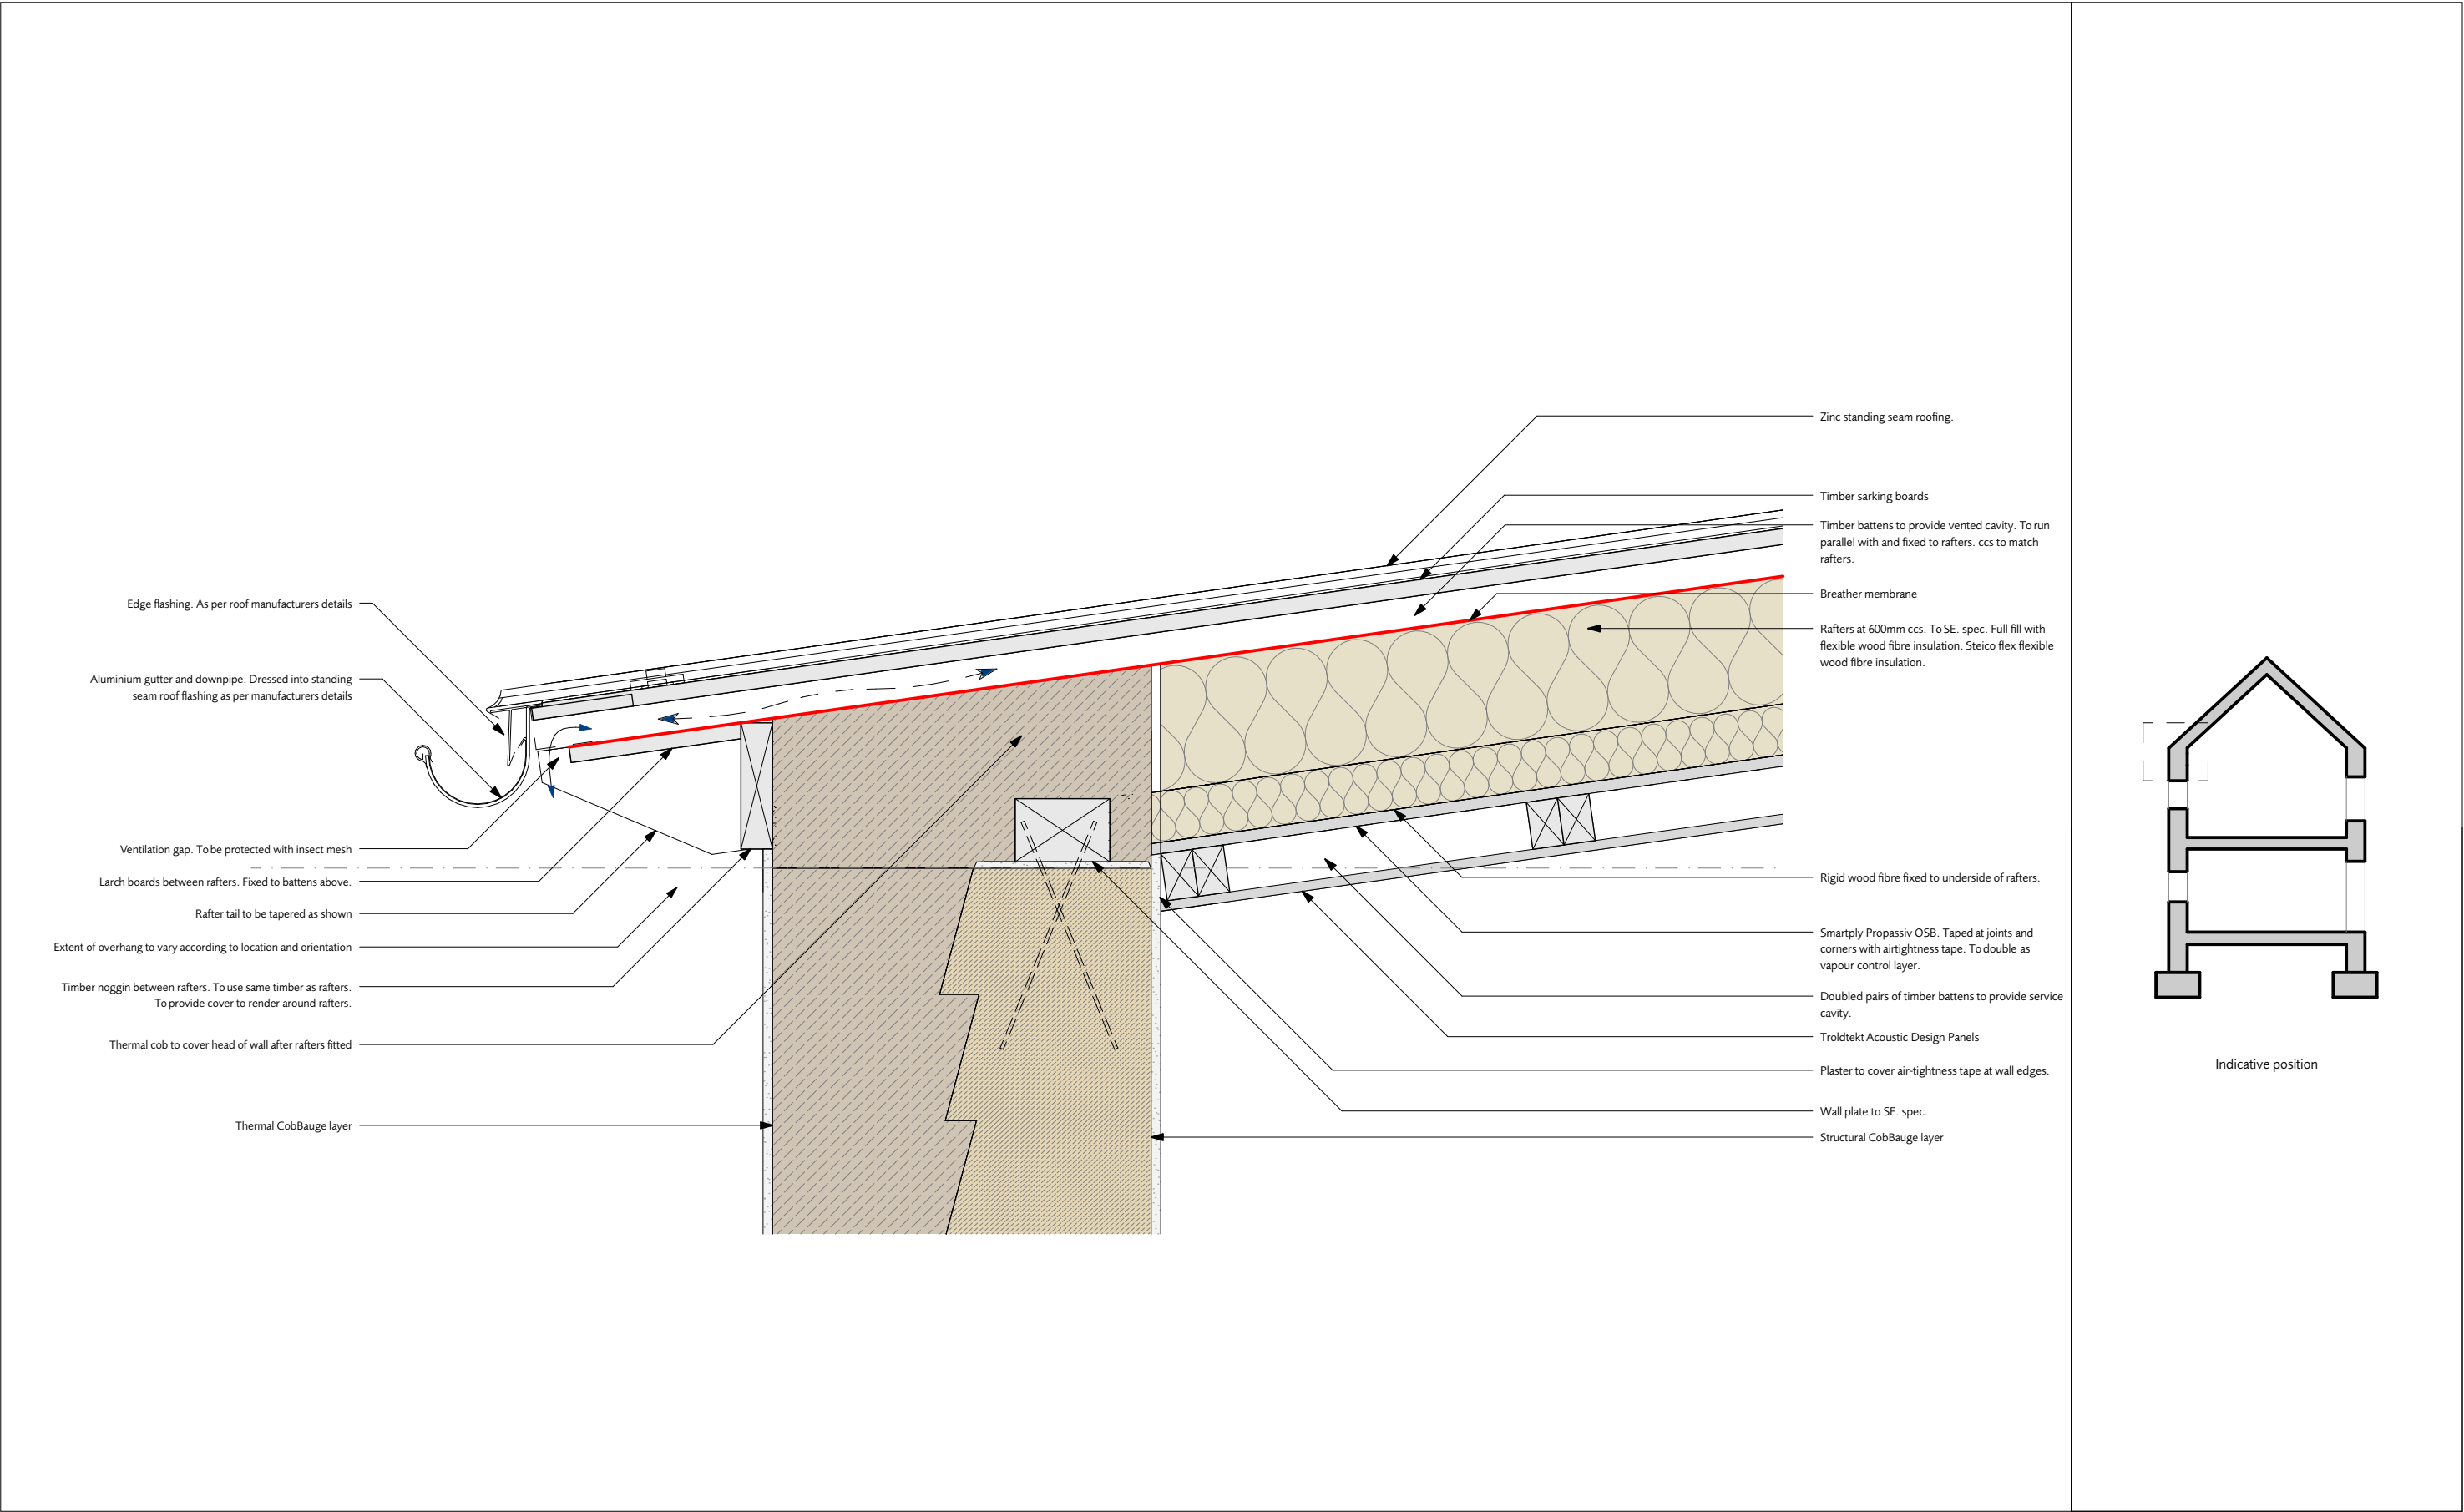

EAVES - (COLD ROOF, PITCHED ZINC ROOF)


1:10@A3

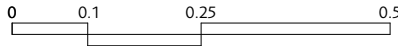

NOTE: Drawings are generic details only and are not to be used for construction prior to further confirmation.




<div><div>-</div><div>revisions</div></div> <div>12.08.22</div> <div>Issued for translation</div> <div>HUDSONArchitects</div> <div><div>+44 (0)1603 766 220</div><div>www.hudsonarchitects.co.uk</div><div>info@hudsonarchitects.co.uk</div></div>	<div>client Interreg</div> <div>job CobBauge</div> <div>ROOF</div> <div>title EAVES - (COLD ROOF, PITCHED ZINC ROOF)</div>	<div>scale 1:10@A3</div>	<div>DE-34</div> <div>COB</div> <div>job code</div> <div>(-)</div> <div>revision</div>

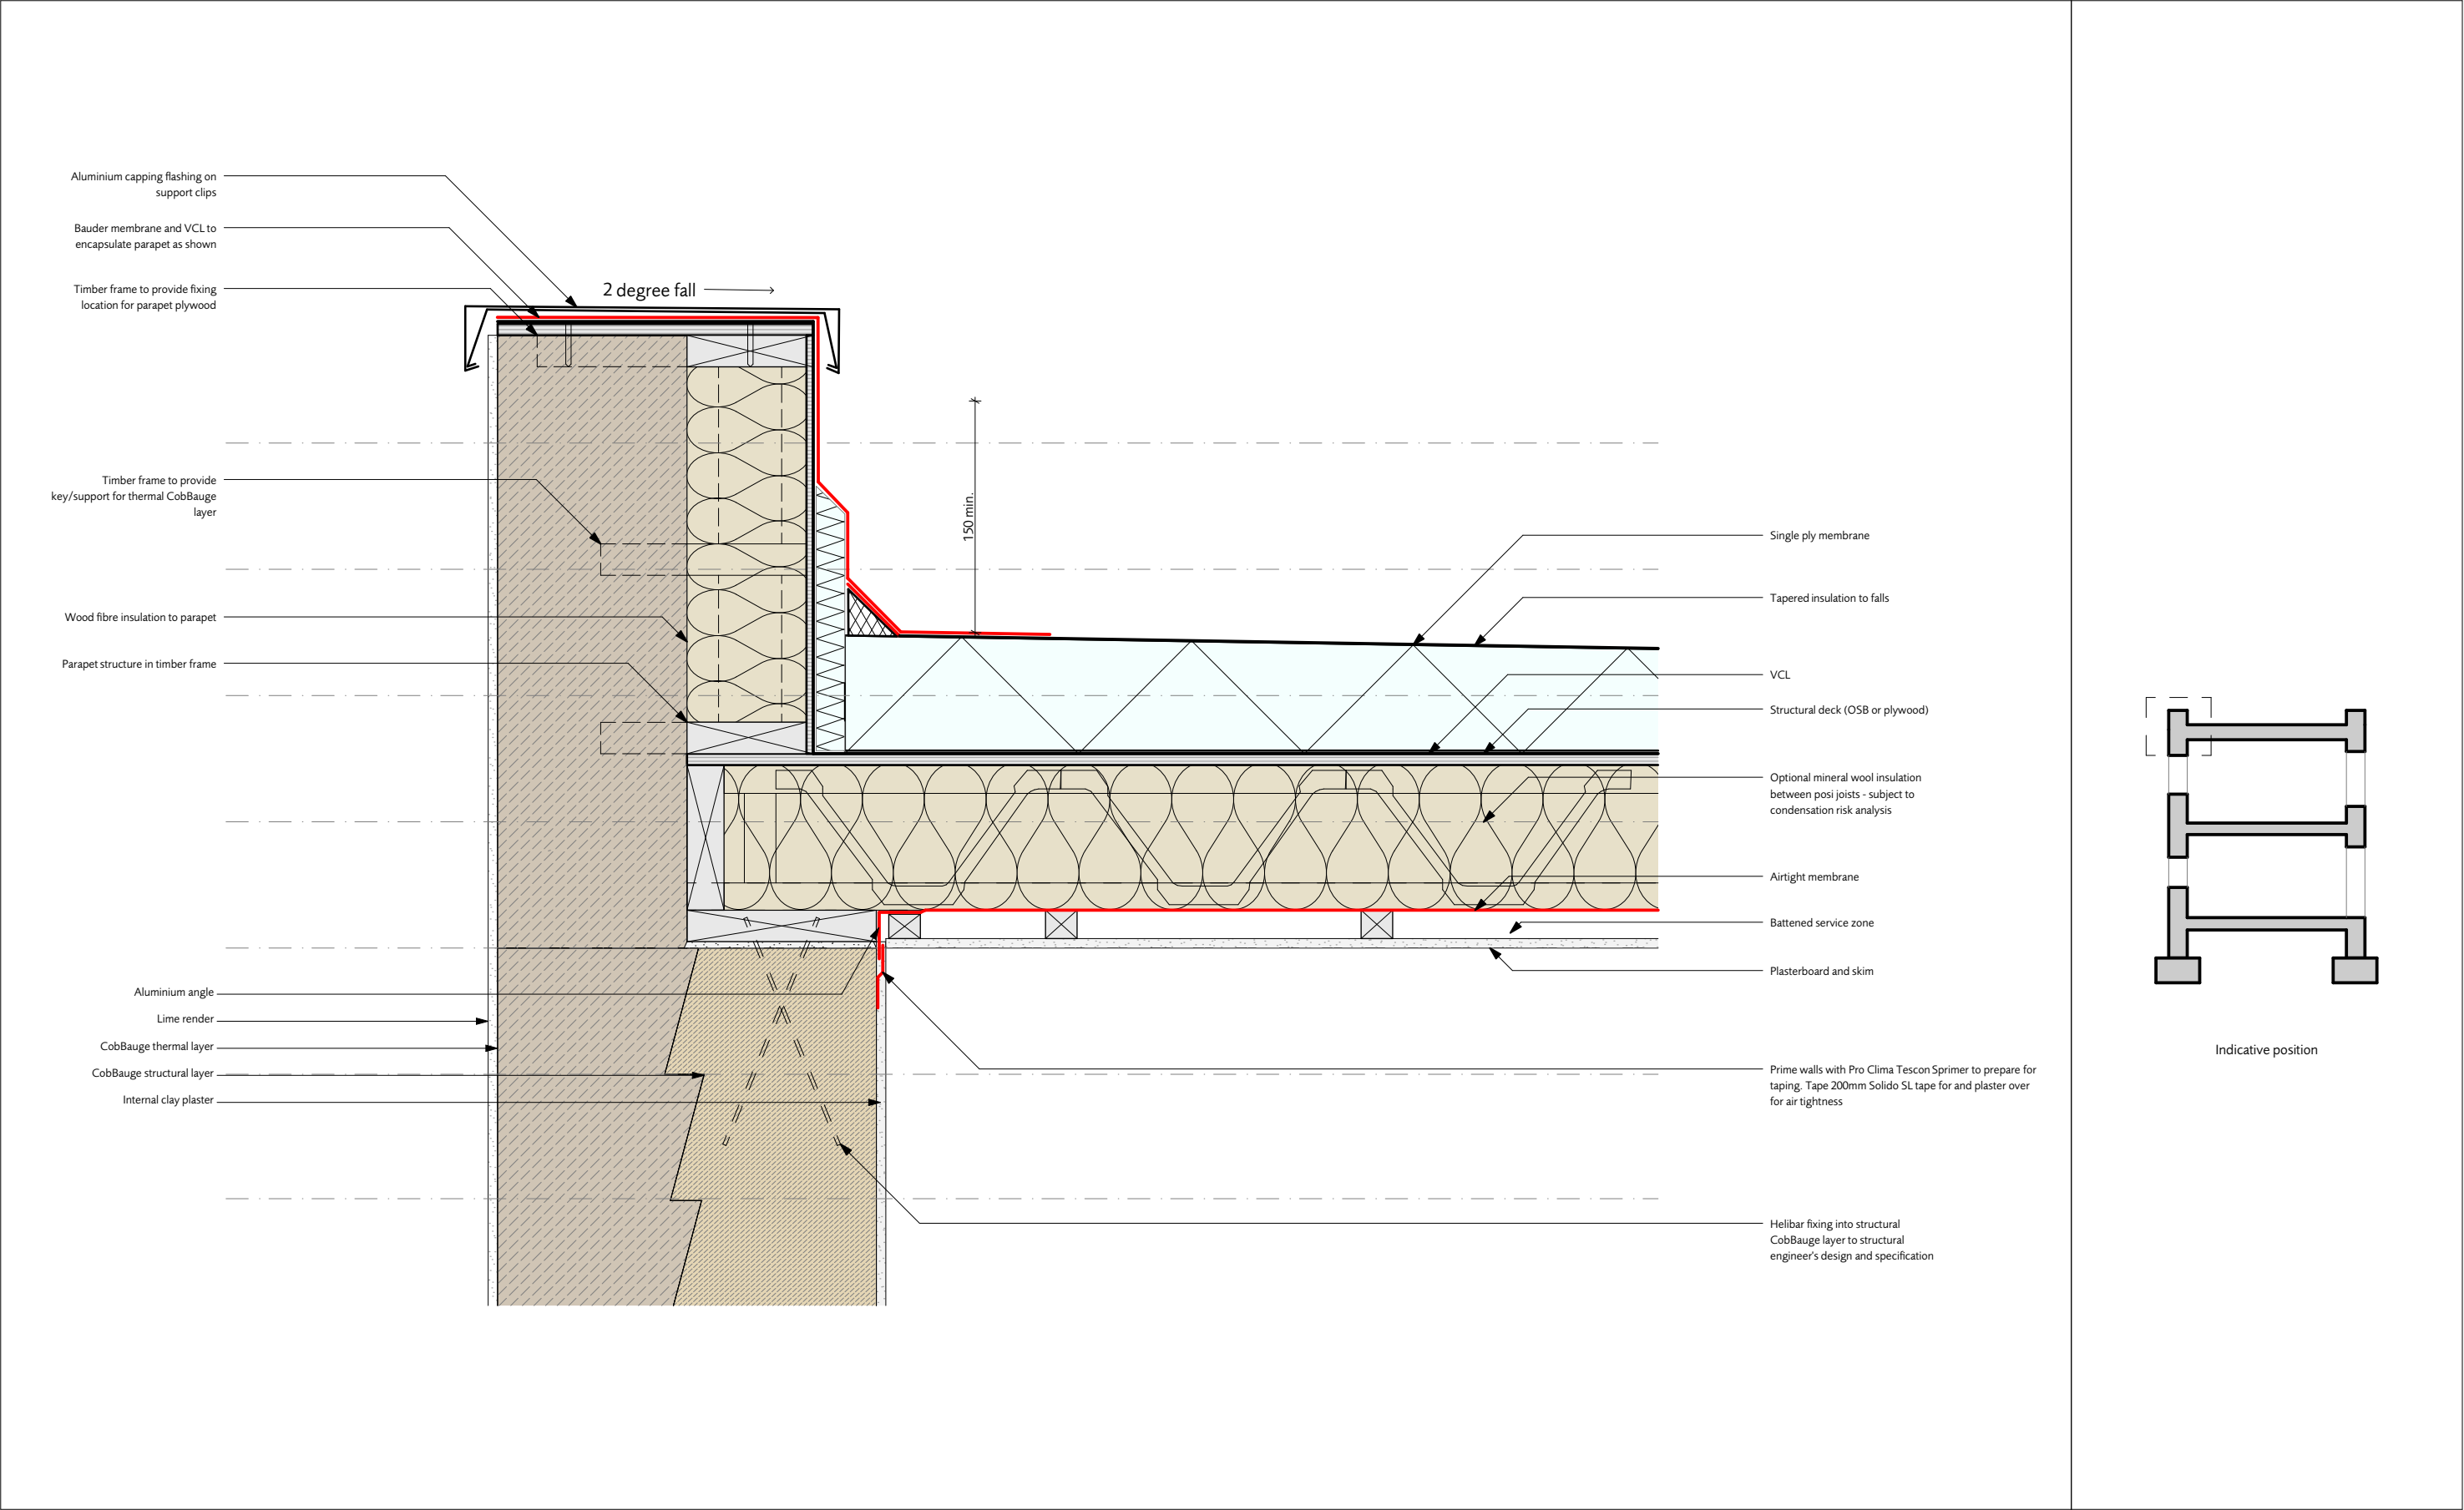

EAVES - (WARM ROOF, FLAT WITH PARAPET)


1:10@A3

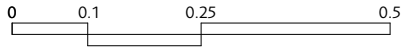

NOTE: Drawings are generic details only and are not to be used for construction prior to further confirmation.




- revisions	client Interreg	scale 1:10@A3	DE-35
	job CobBauge		
	ROOF title EAVES - (WARM ROOF, FLAT WITH PARAPET)		
HUDSONArchitects +44 (0)1603 766 220 www.hudsonarchitects.co.uk info@hudsonarchitects.co.uk			COB job code (-) revision

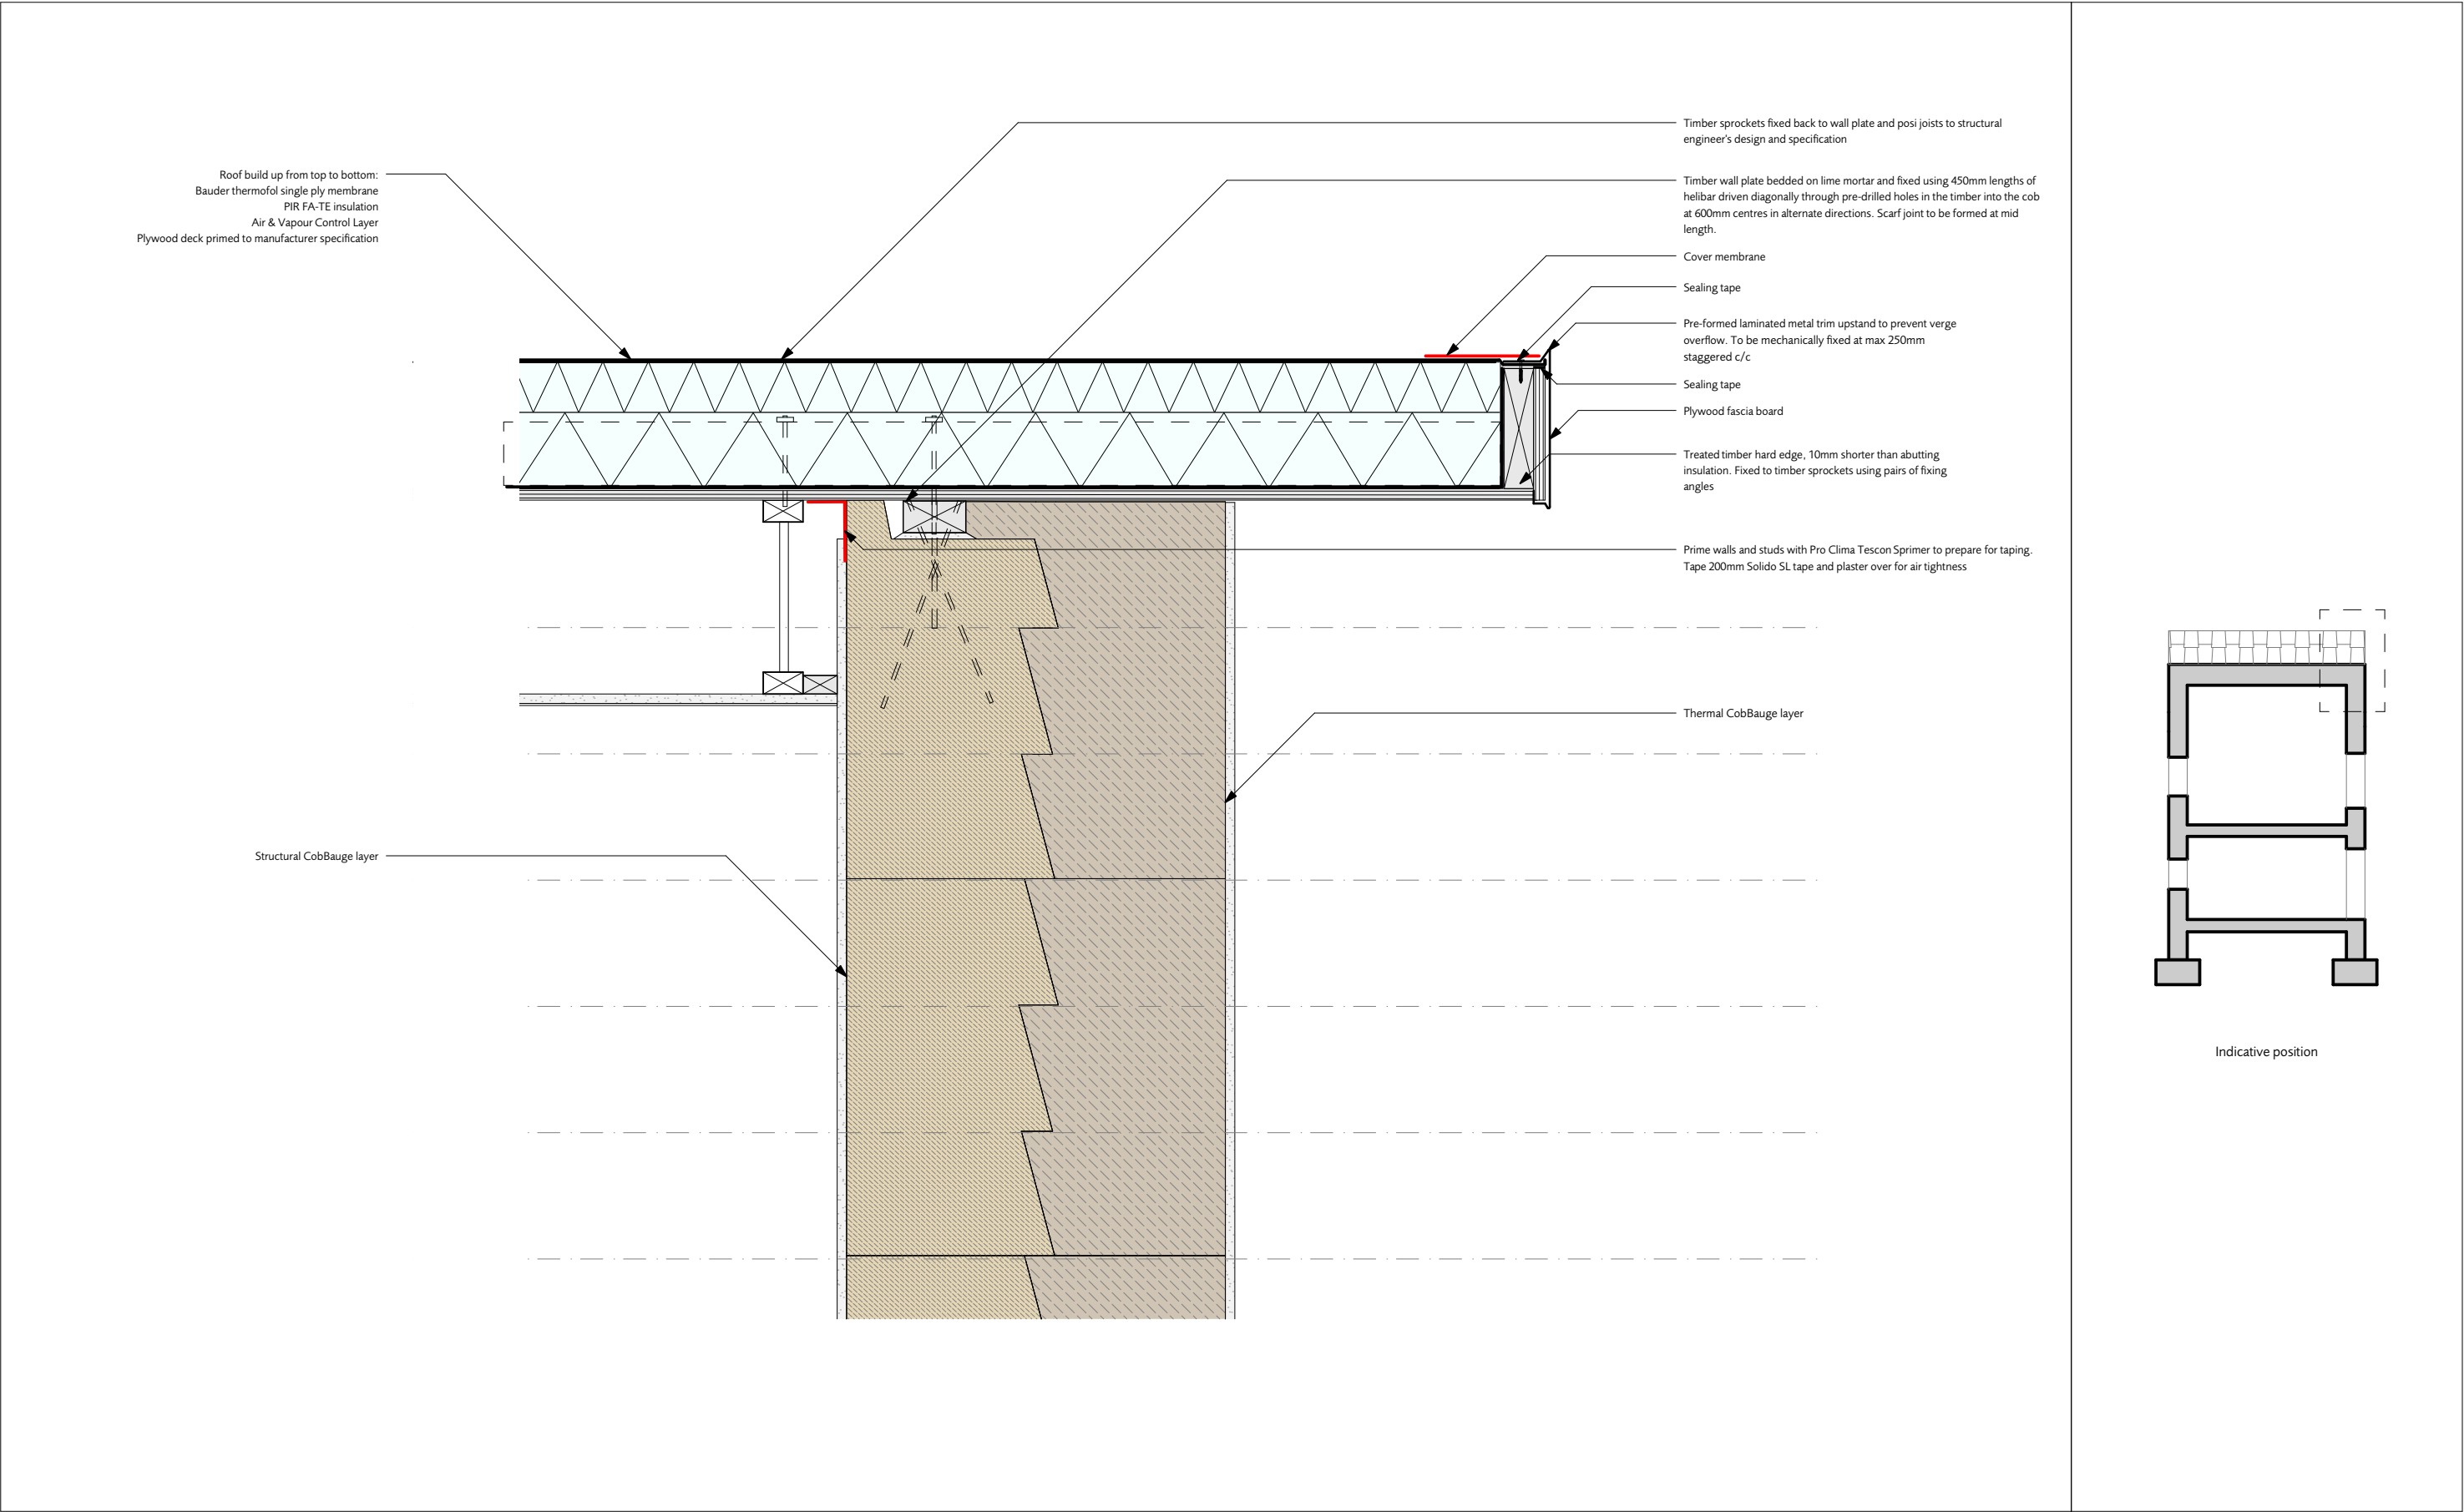

VERGE - (NORFOLK PROTOTYPE)


1:10@A3

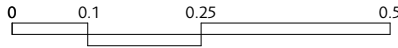

NOTE: Drawings are generic details only and are not to be used for construction prior to further confirmation.



- revisions	12.08.22	Issued for translation	client Interreg	scale 1:10@A3	DE-36
			job CobBauge		
HUDSONArchitects			ROOF title VERGE - (NORFOLK PROTOTYPE)	COB job code	(-) revision
+44 (0)1603 766 220 www.hudsonarchitects.co.uk info@hudsonarchitects.co.uk					

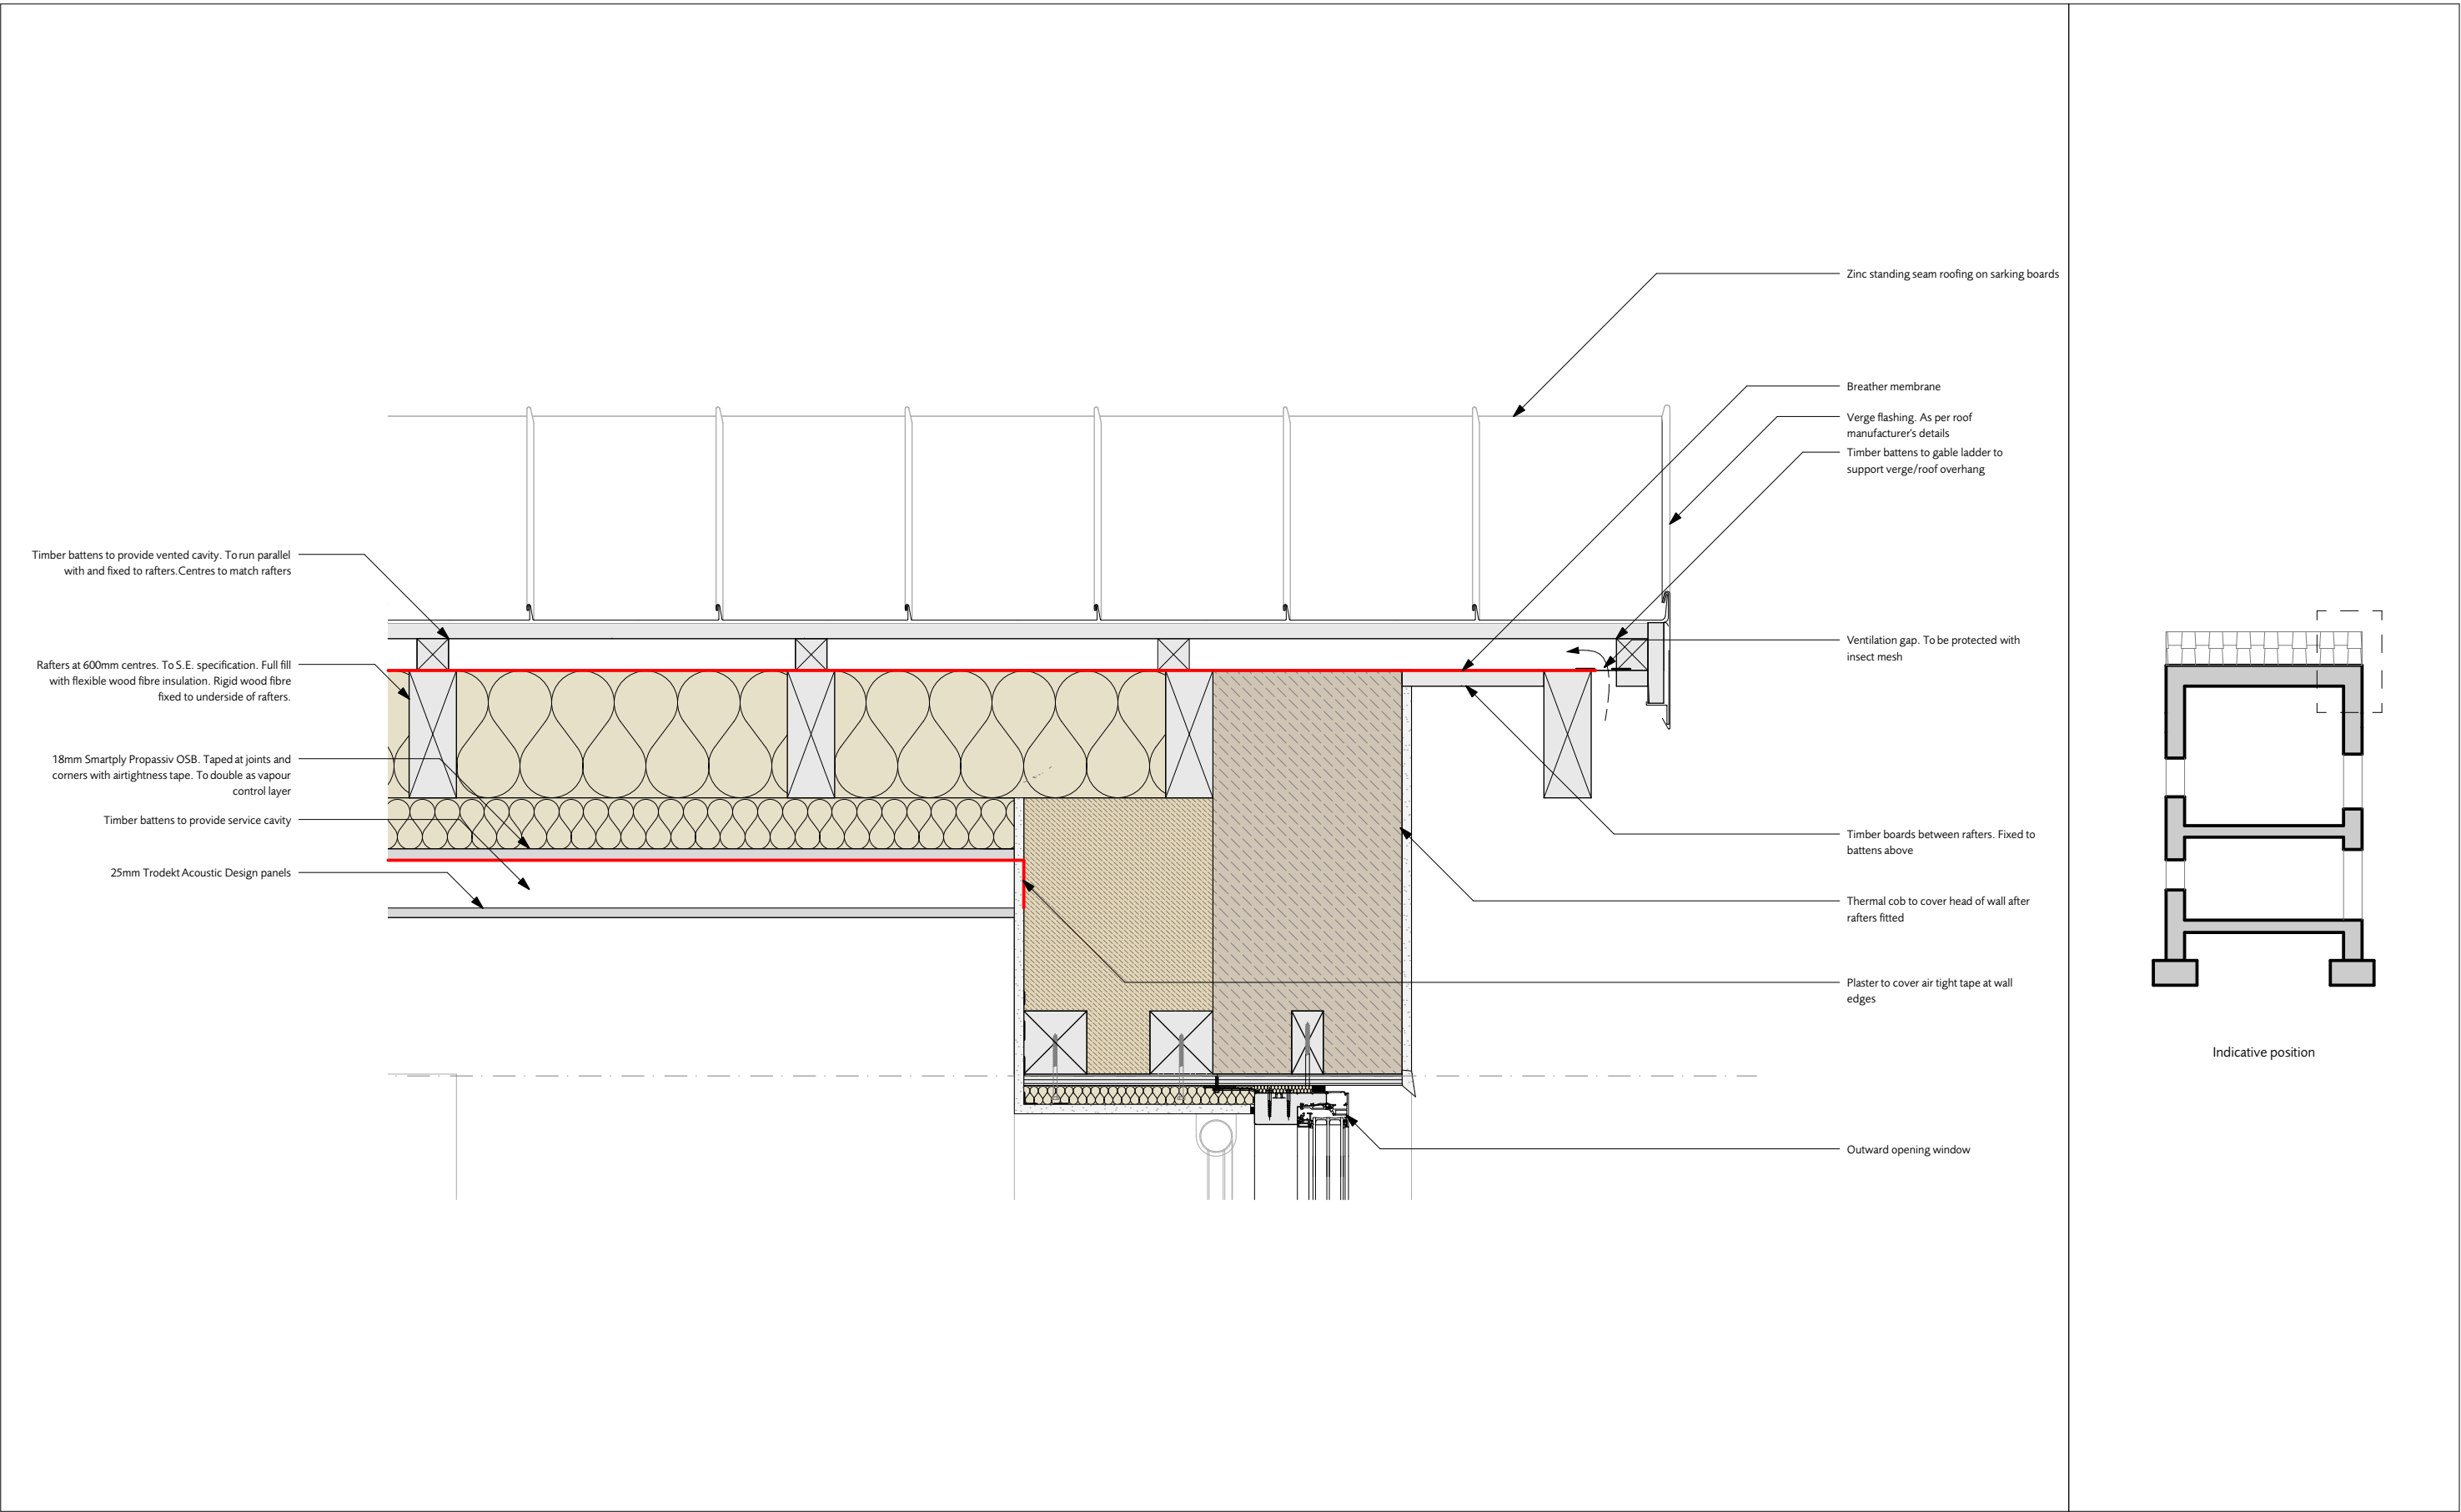



VERGE - (PLYMOUTH PROTOTYPE)



NOTE: Drawings are generic details only and are not to be used for construction prior to further confirmation.




- revisions	12.08.22	Issued for translation	client Interreg	scale 1:10@A3	DE-37
			job CobBauge		
			ROOF title VERGE - (PLYMOUTH PROTOTYPE)		
HUDSONArchitects +44 (0)1603 766 220 www.hudsonarchitects.co.uk info@hudsonarchitects.co.uk			COB job code		(-) revision

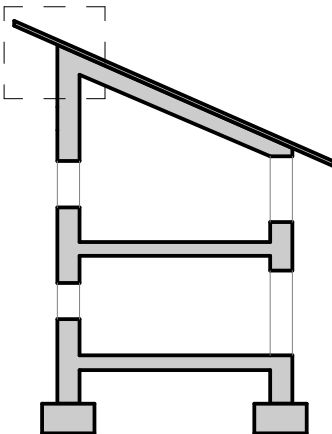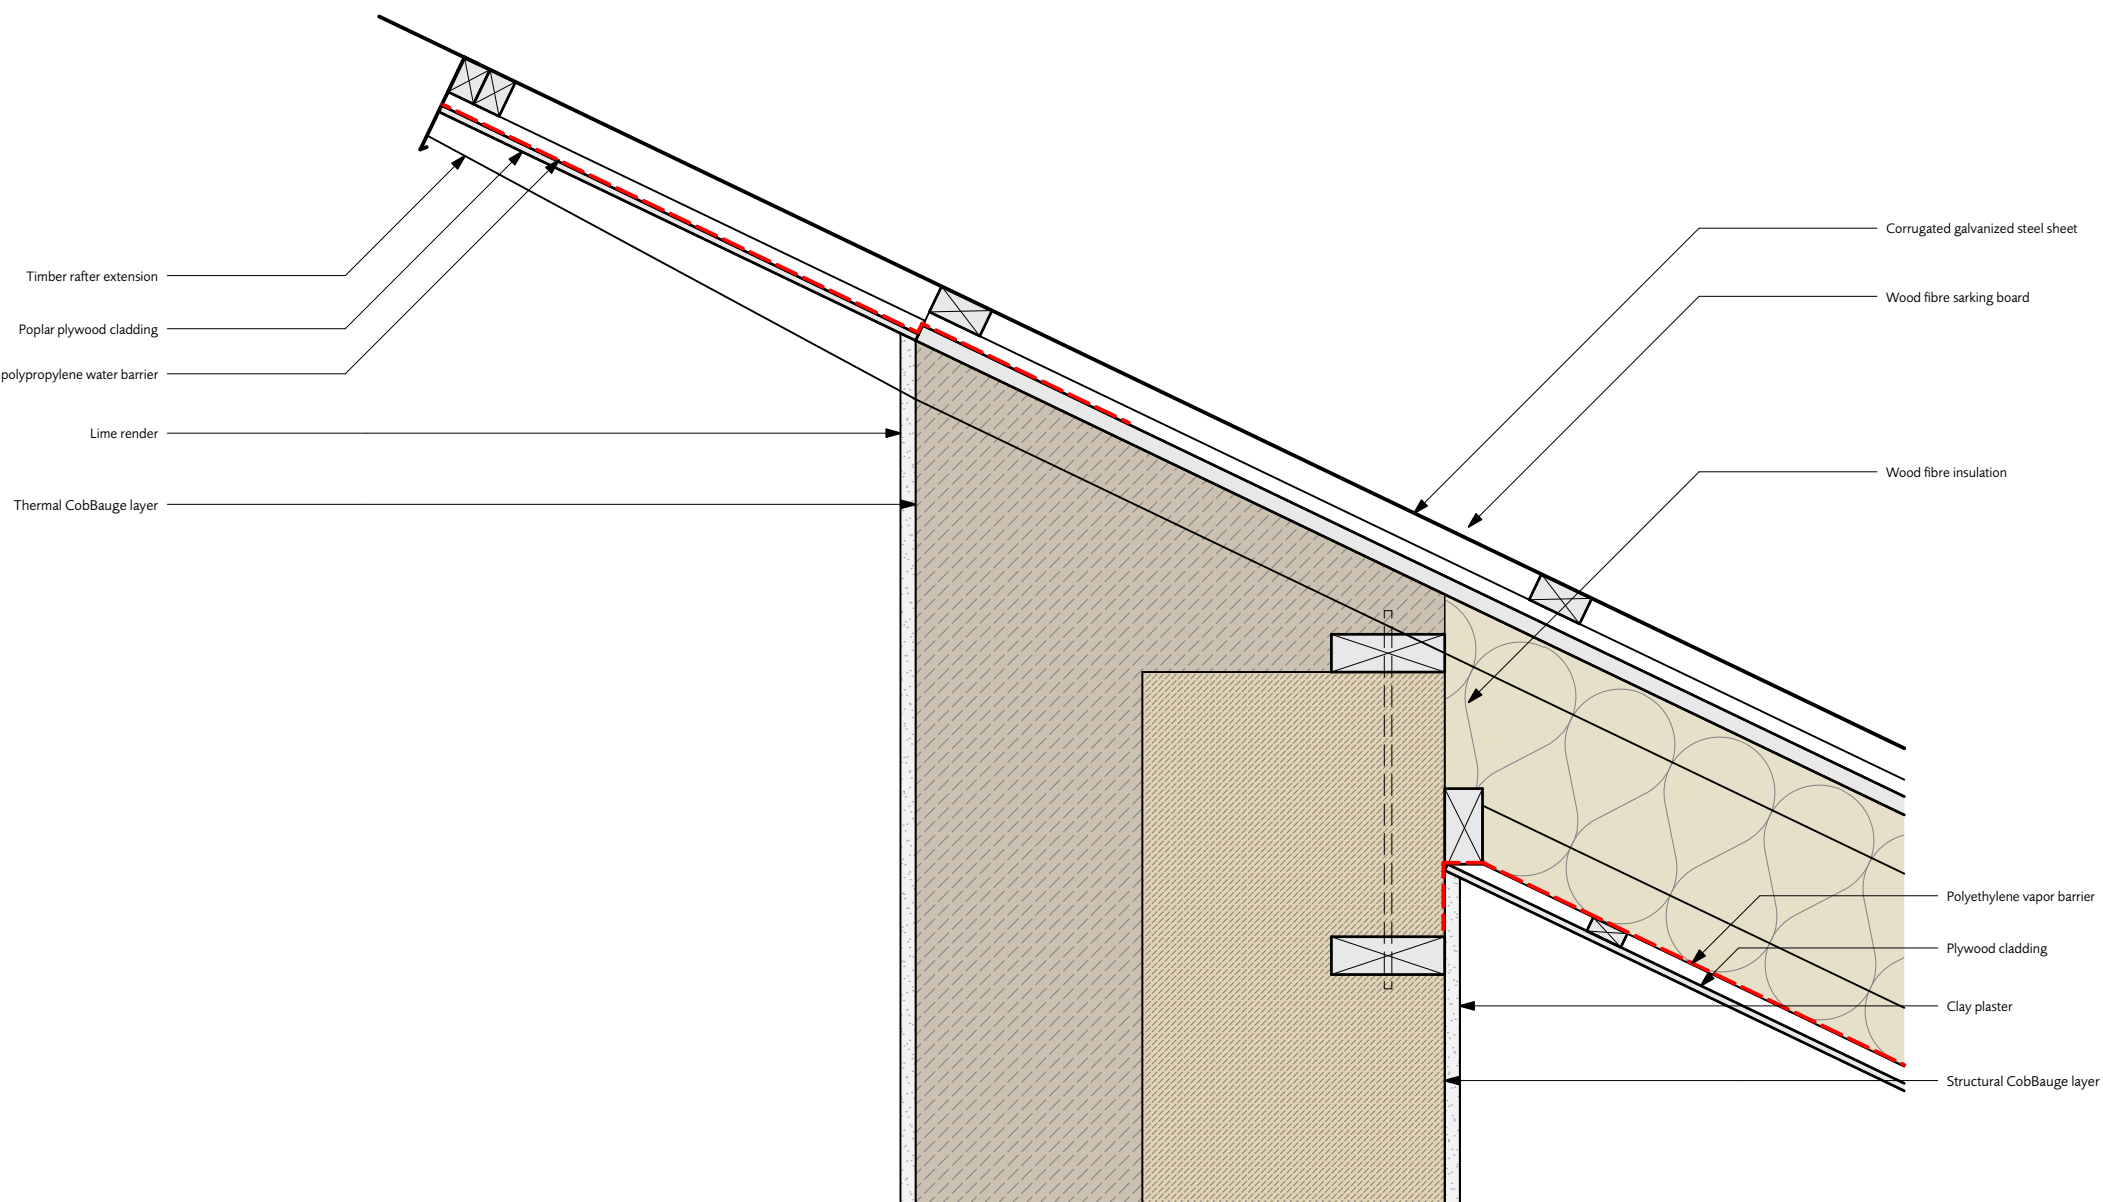

Indicative position



RIDGE UPPER - (FRENCH PROTOTYPE)

1:10@A3

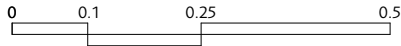

NOTE: Drawings are generic details only and are not to be used for construction prior to further confirmation.


<div>-</div> <div>revisions</div> <div>12.08.22</div> <div>Issued for translation</div> <div>HUDSONArchitects</div> <div>+44 (0)1603 766 220</div> <div>www.hudsonarchitects.co.uk</div> <div>info@hudsonarchitects.co.uk</div>	<div>client</div> <div>Interreg</div>	<div>scale</div> <div>1:10@A3</div>	<div>DE-38</div> <div>COB</div> <div>job code</div> <div>(-)</div> <div>revision</div>
	<div>job</div> <div>CobBauge</div>		
	<div>ROOF</div> <div>title</div> <div>RIDGE UPPER - (FRENCH PROTOTYPE)</div>		

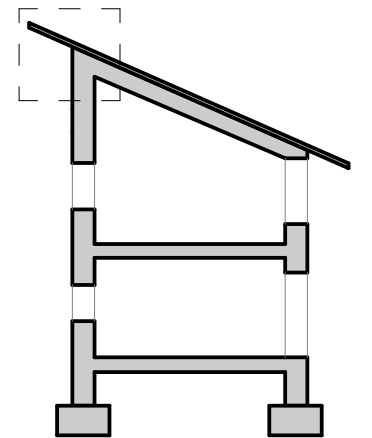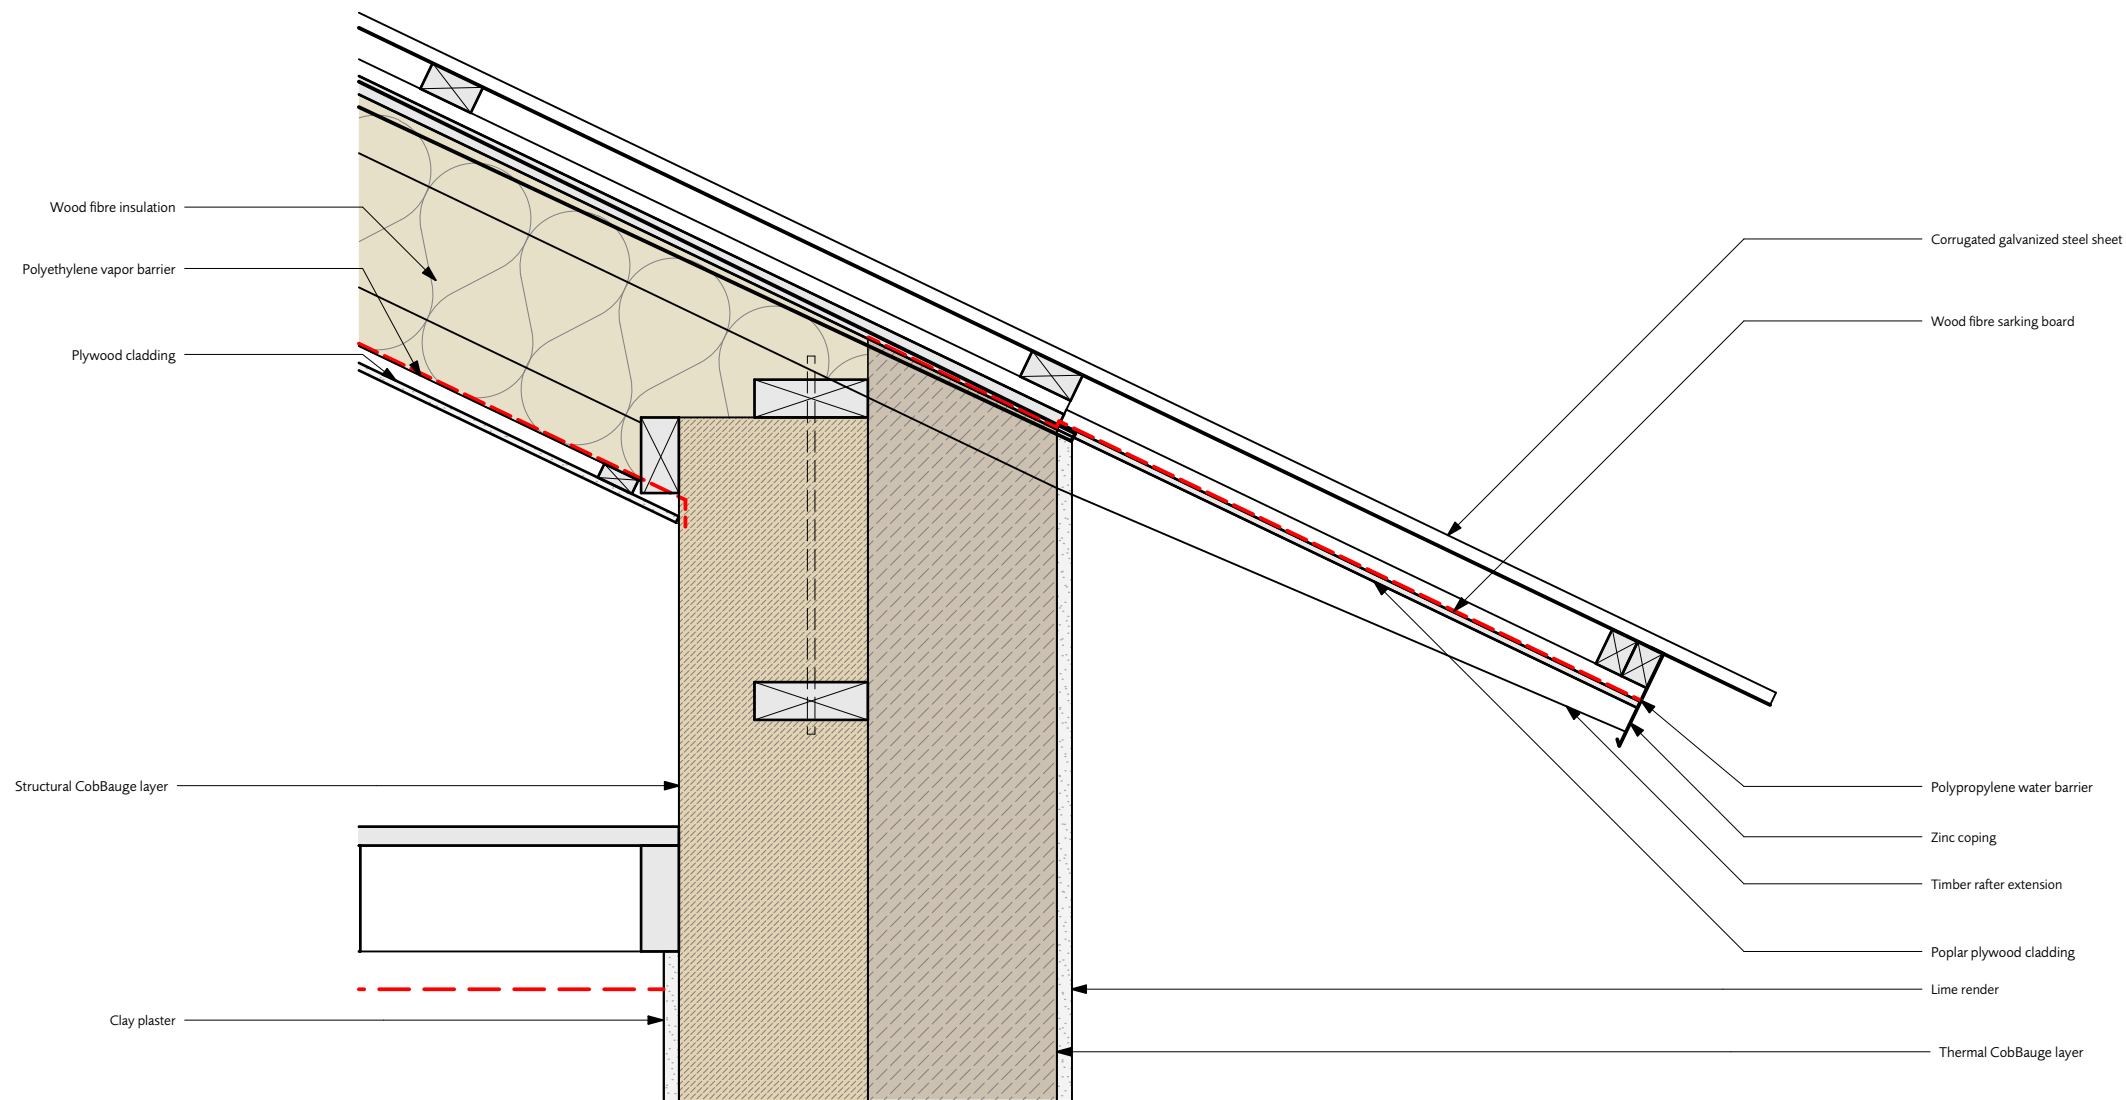

Indicative position

EAVES LOWER - (FRENCH PROTOTYPE)

1:10@A3

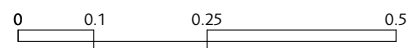

NOTE: Drawings are generic details only and are not to be used for construction prior to further confirmation.

- 12.08.22 Issued for translation
revisions

HUDSONArchitects
+44 (0)1603 766 220 www.hudsonarchitects.co.uk info@hudsonarchitects.co.uk

client Interreg
job CobBauge



scale 1:10@A3

ROOF
title EAVES LOWER - (FRENCH
PROTOTYPE)

DE-39

COB
job code


(-)
revision

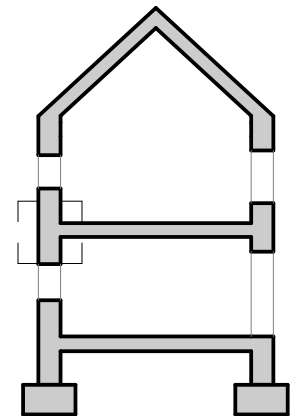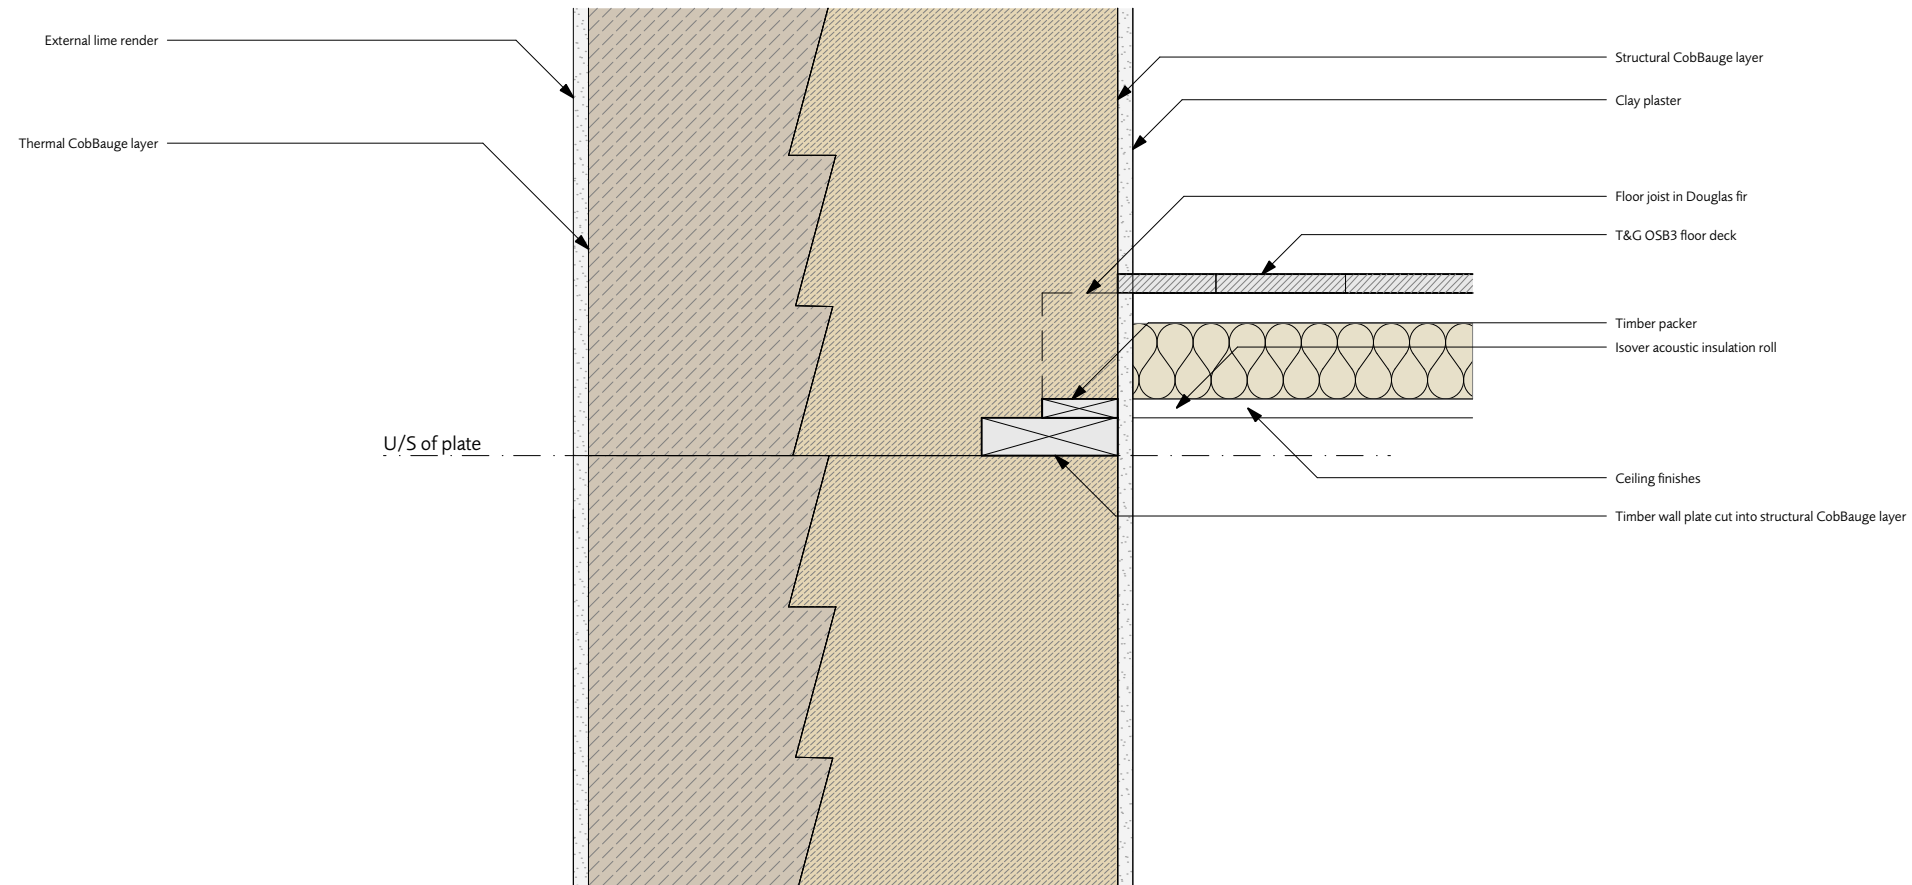

Indicative position

CUT IN BEARER (FRENCH PROTOTYPE)

1:10@A3

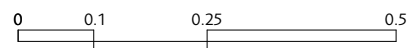

NOTE: Drawings are generic details only and are not to be used for construction prior to further confirmation.





12.08.22
DRAFT
- revisions
issued for translation

HUDSONArchitects

+44 (0)1603 766 220
www.hudsonarchitects.co.uk
info@hudsonarchitects.co.uk


client Interreg	scale 1:10@A3	DE-40
job CobBauge		
INTERNAL FLOOR title CUT IN BEARER (FRENCH PROTOTYPE)		COB job code
		(-) revision

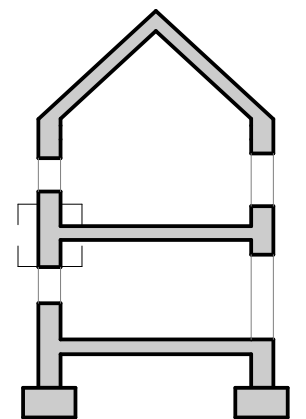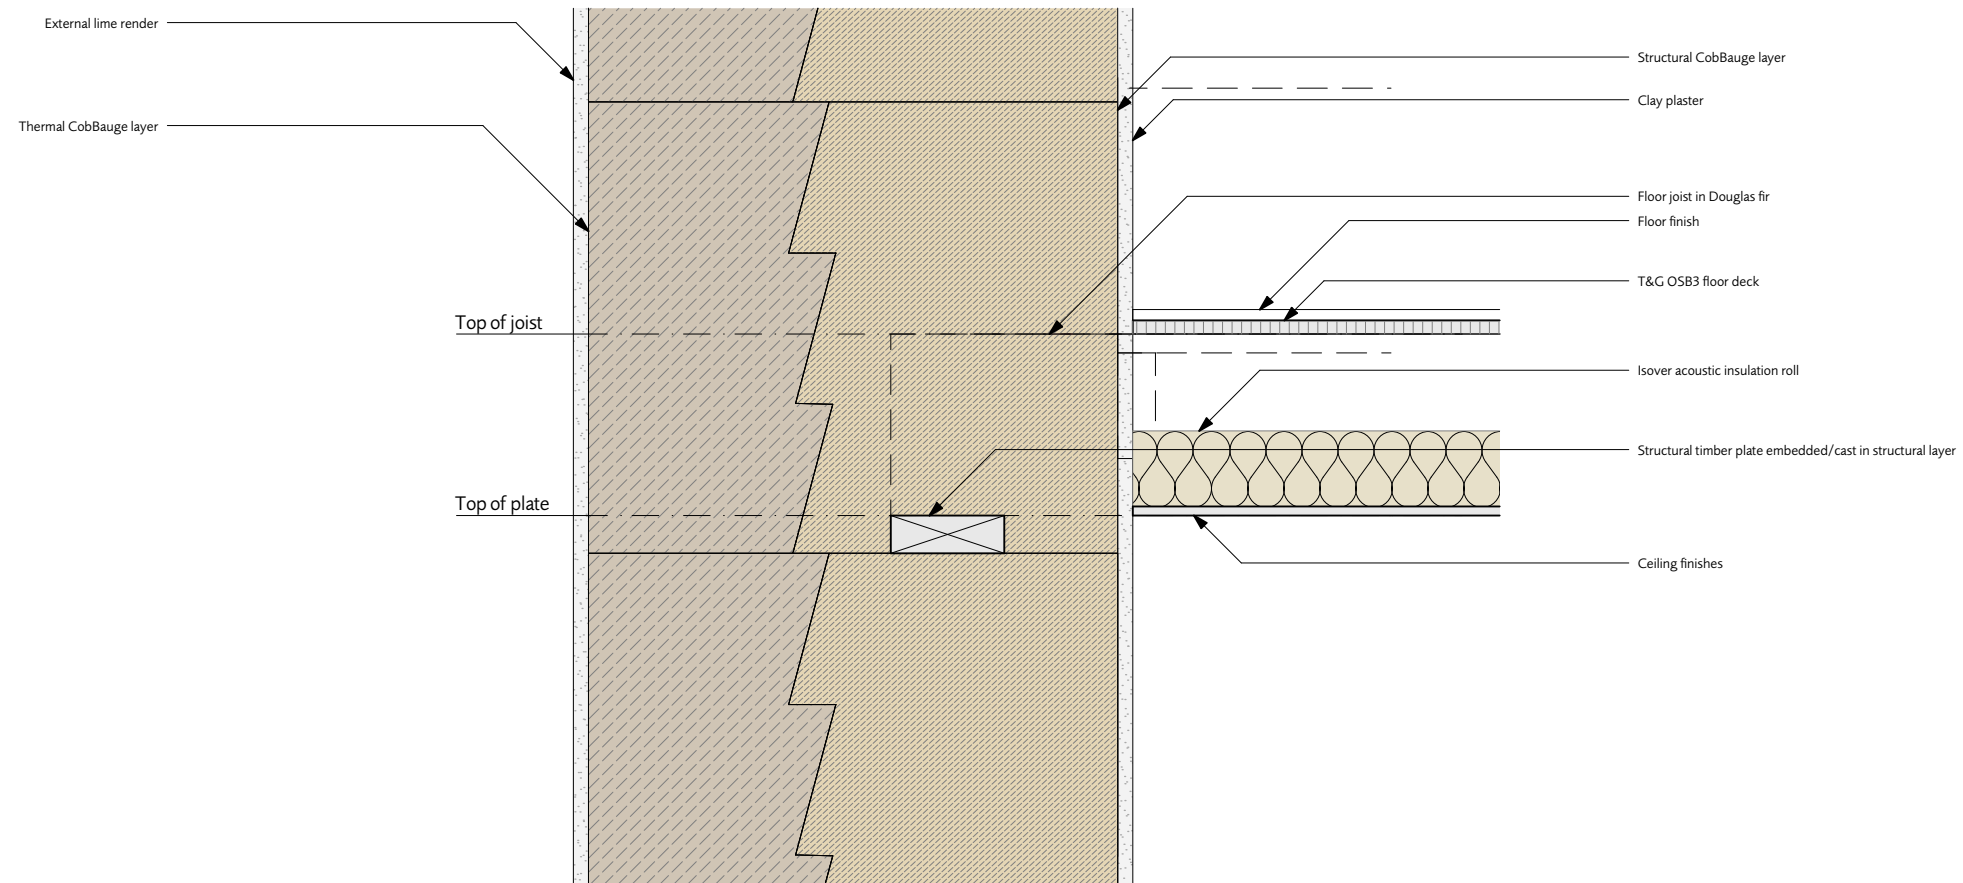

Indicative position

CAST IN BEARER (FRENCH PROTOTYPE)

1:10@A3

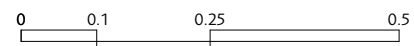

NOTE: Drawings are generic details only and are not to be used for construction prior to further confirmation.



-
revisions

12.08.22

Issued for translation

HUDSONArchitects

+44 (0)1603 766 220

www.hudsonarchitects.co.uk

info@hudsonarchitects.co.uk

client Interreg

job CobBauge



scale 1:10@A3

INTERNAL FLOOR
title CAST IN BEARER (FRENCH
PROTOTYPE)

DE-41

COB
job code


(-)
revision

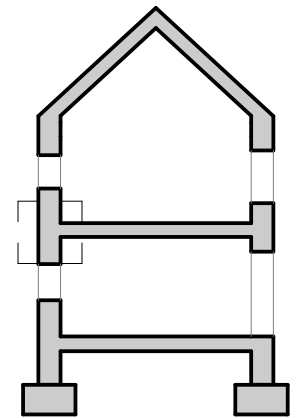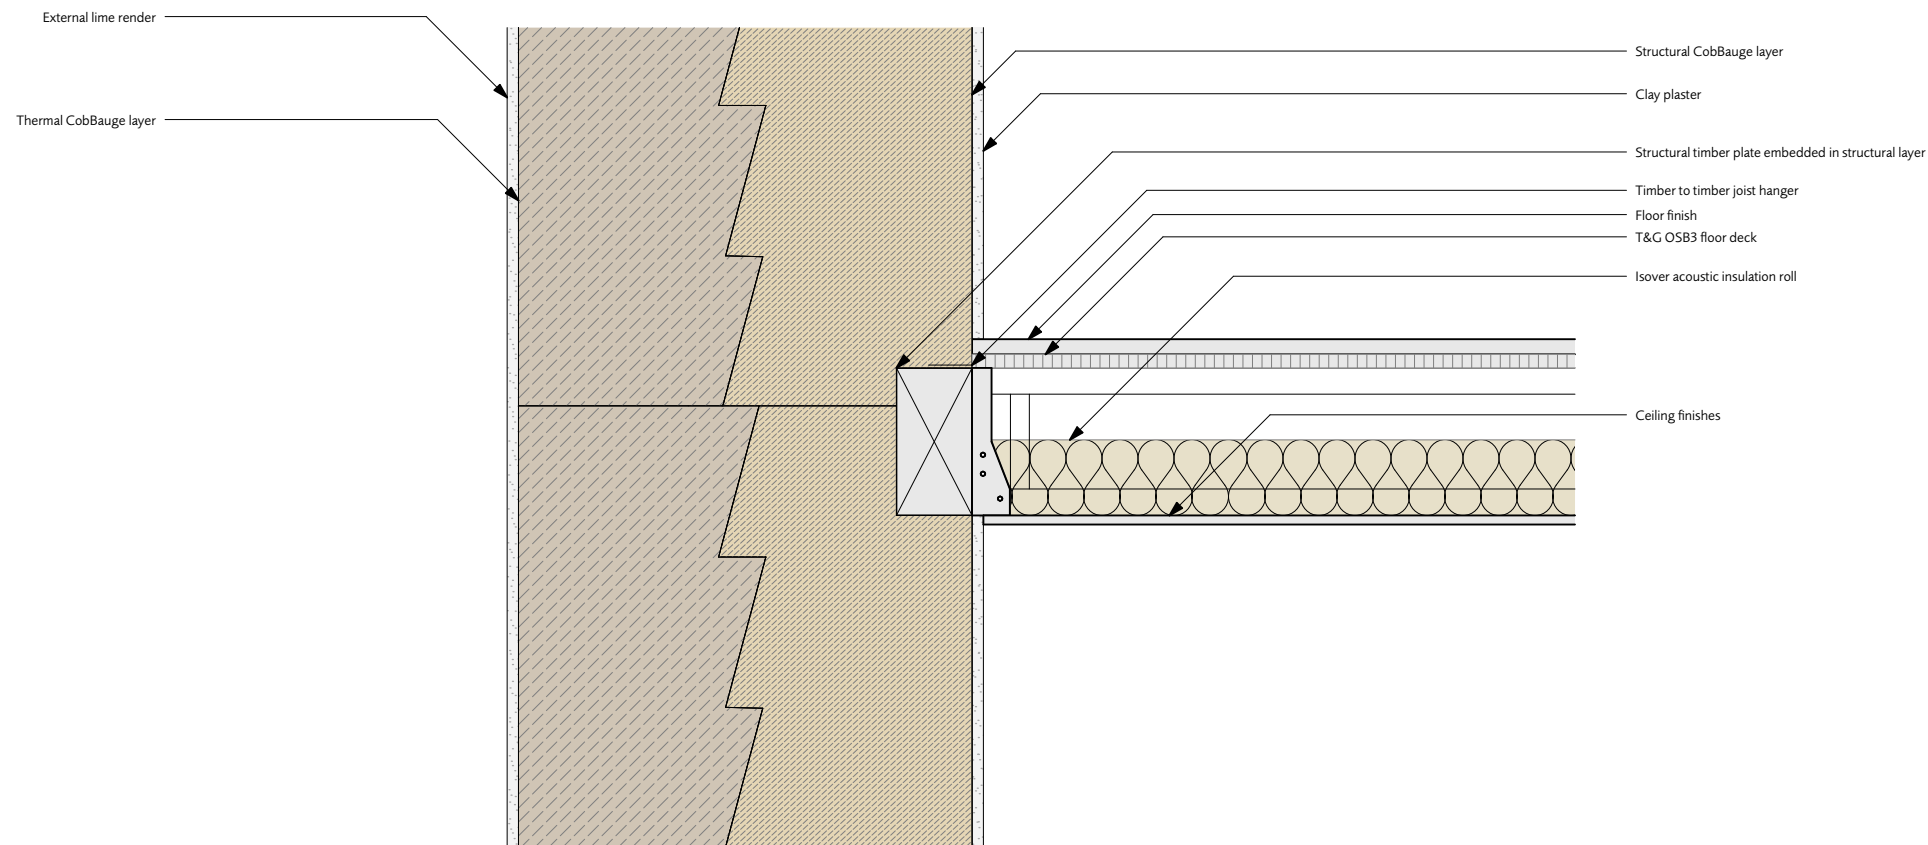

Indicative position

CUT IN BEARER WITH FACE FIX JOIST HANGER

1:10@A3

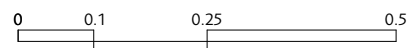

NOTE: Drawings are generic details only and are not to be used for construction prior to further confirmation.



-
revisions

12.08.22

Issued for translation

HUDSONArchitects

+44 (0)1603 766 220

www.hudsonarchitects.co.uk

info@hudsonarchitects.co.uk

client Interreg

job CobBauge



scale 1:10@A3

INTERNAL FLOOR
title CUT IN BEARER WITH FACEFIX
JOIST HANGER

DE-42

COB
job code

(-)
revision

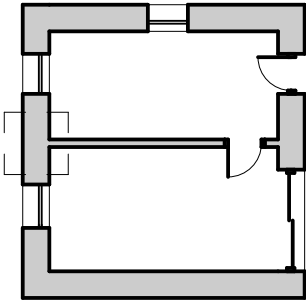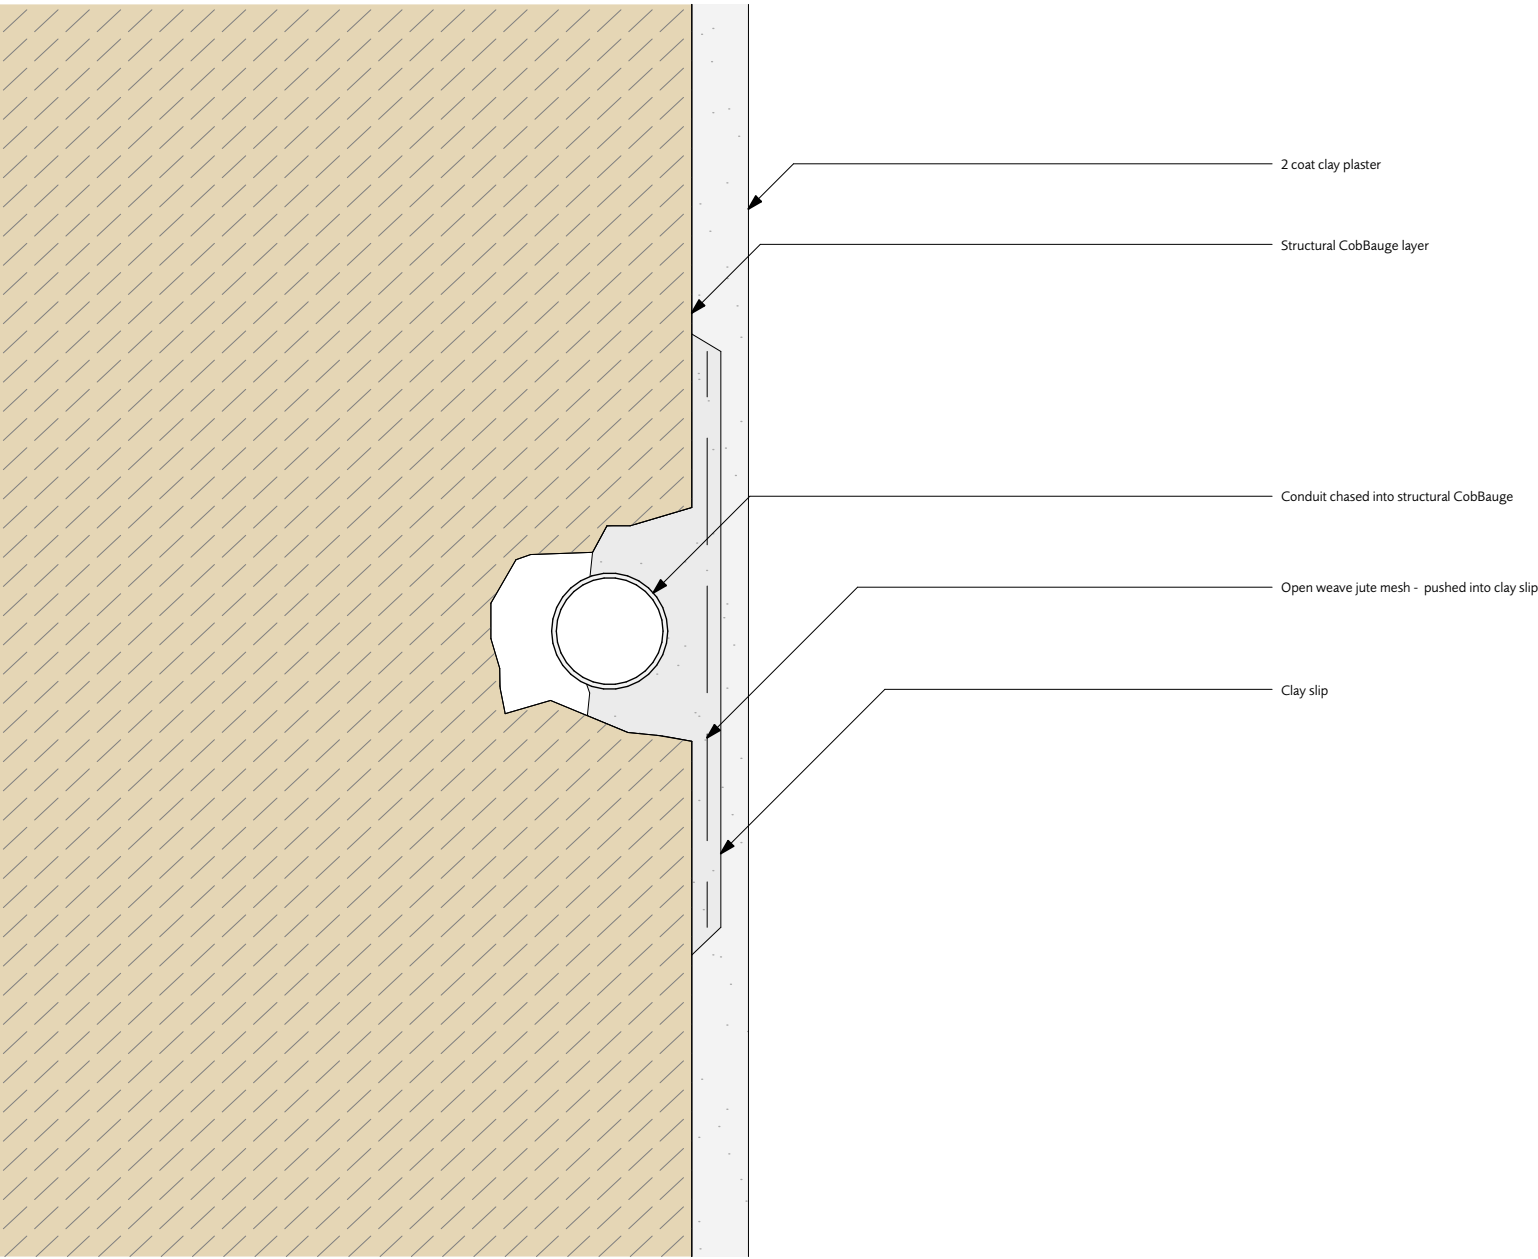


Indicative position

NOTE: Use of galvanised/ferrous fixings should be avoided with lime clay plaster



CONDUIT CHASE DETAIL

1:2@A3

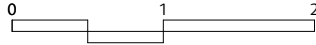

NOTE: Drawings are generic details only and are not to be used for construction prior to further confirmation.


<div>-</div> <div>revisions</div> <div>12.08.22</div> <div>Issued for translation</div> <div>HUDSONArchitects</div> <div>+44 (0)1603 766 220</div> <div>www.hudsonarchitects.co.uk</div> <div>info@hudsonarchitects.co.uk</div>	client Interreg	scale 1:2@A3	DE-43	
	job CobBauge			
	INTERNAL FLOOR			COB
	title CONDUIT CHASE DETAIL			
				job code

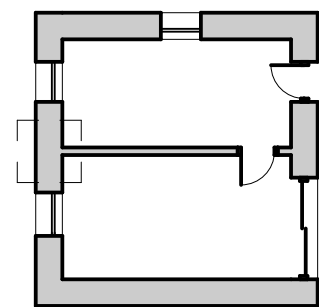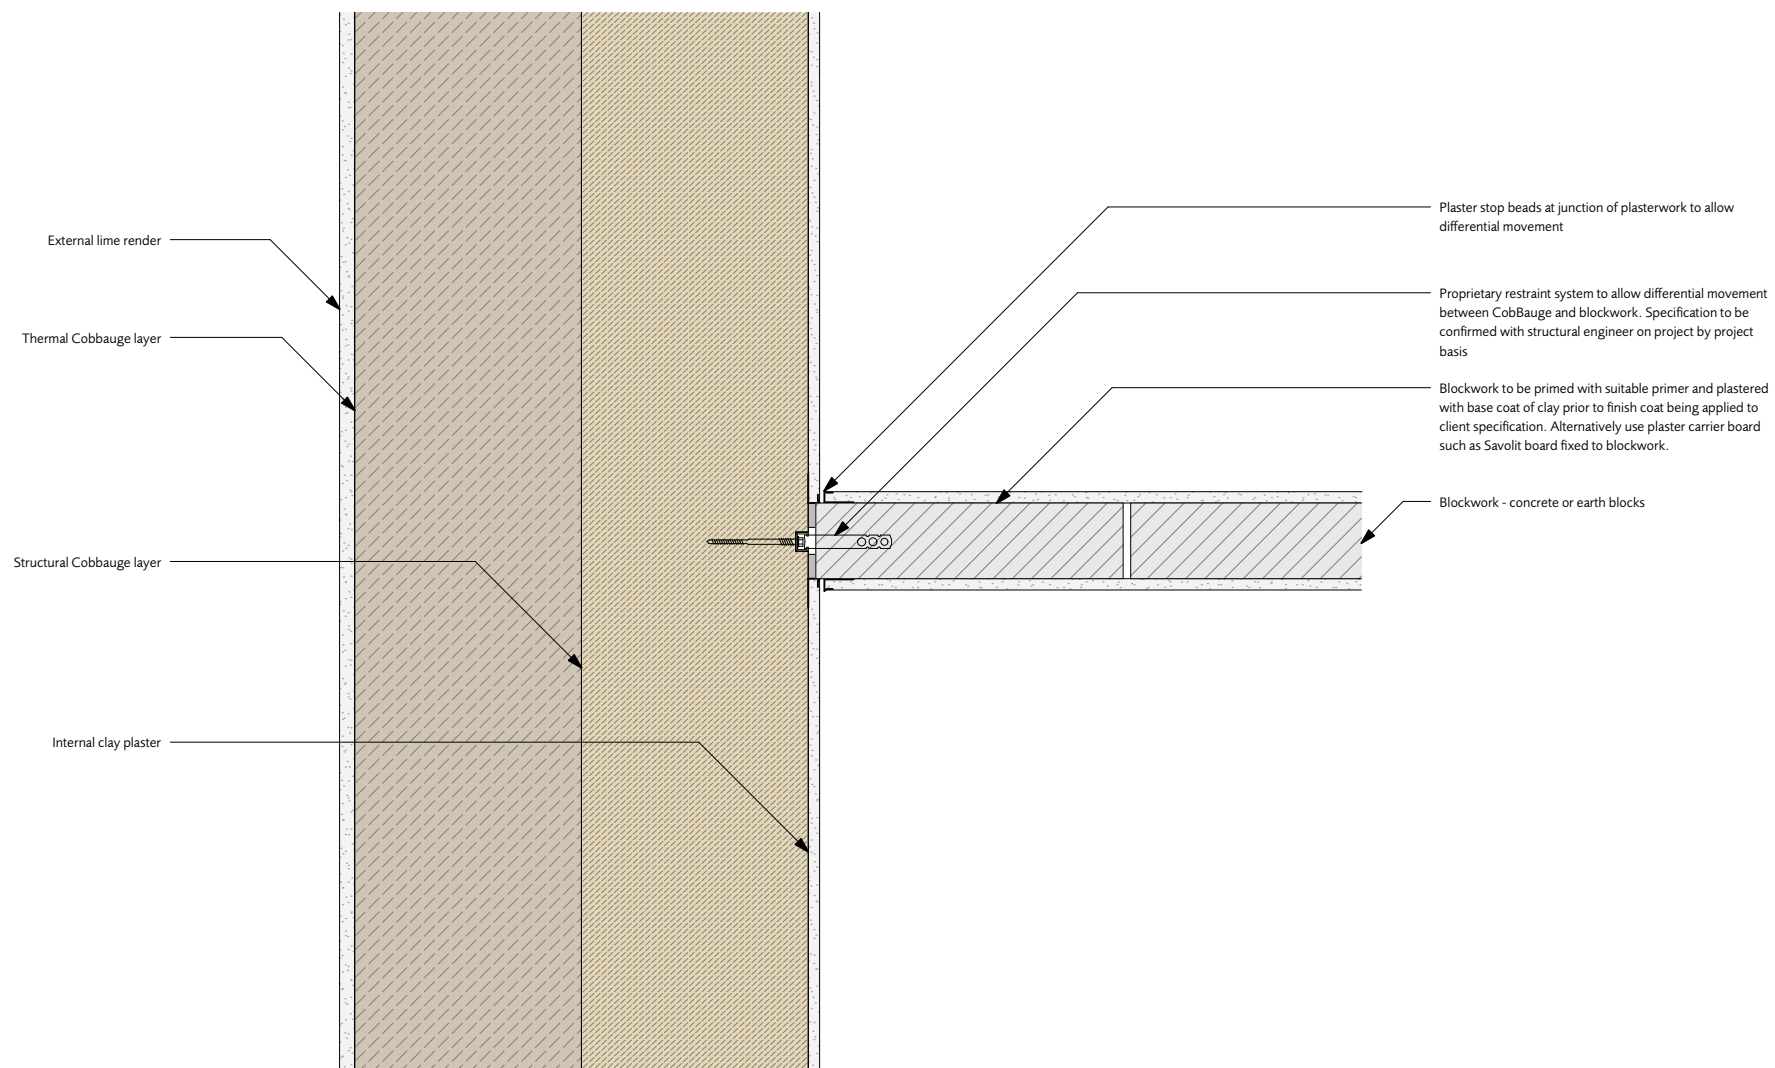

Indicative position

COBBAUGE TO BLOCKWORK PARTITION



1:10@A3

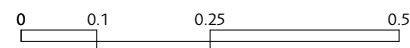

NOTE: Drawings are generic details only and are not to be used for construction prior to further confirmation.




<div>-</div> <div>revisions</div> <div>12.08.22</div> <div>Issued for translation</div> <div>HUDSONArchitects</div> <div>+44 (0)1603 766 220</div> <div>www.hudsonarchitects.co.uk</div> <div>info@hudsonarchitects.co.uk</div>	<div>client Interreg</div>	scale: 1:10@A3	DE-50	COB	(-)		
	<div>job CobBauge</div>						
	<div>COBBAUGE TO INTERNAL WALL</div> <div>title COBBAUGE TO BLOCKWORK</div> <div>PARTITION</div>					COB	revision

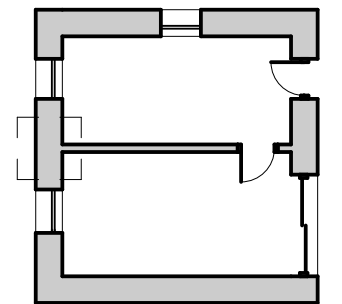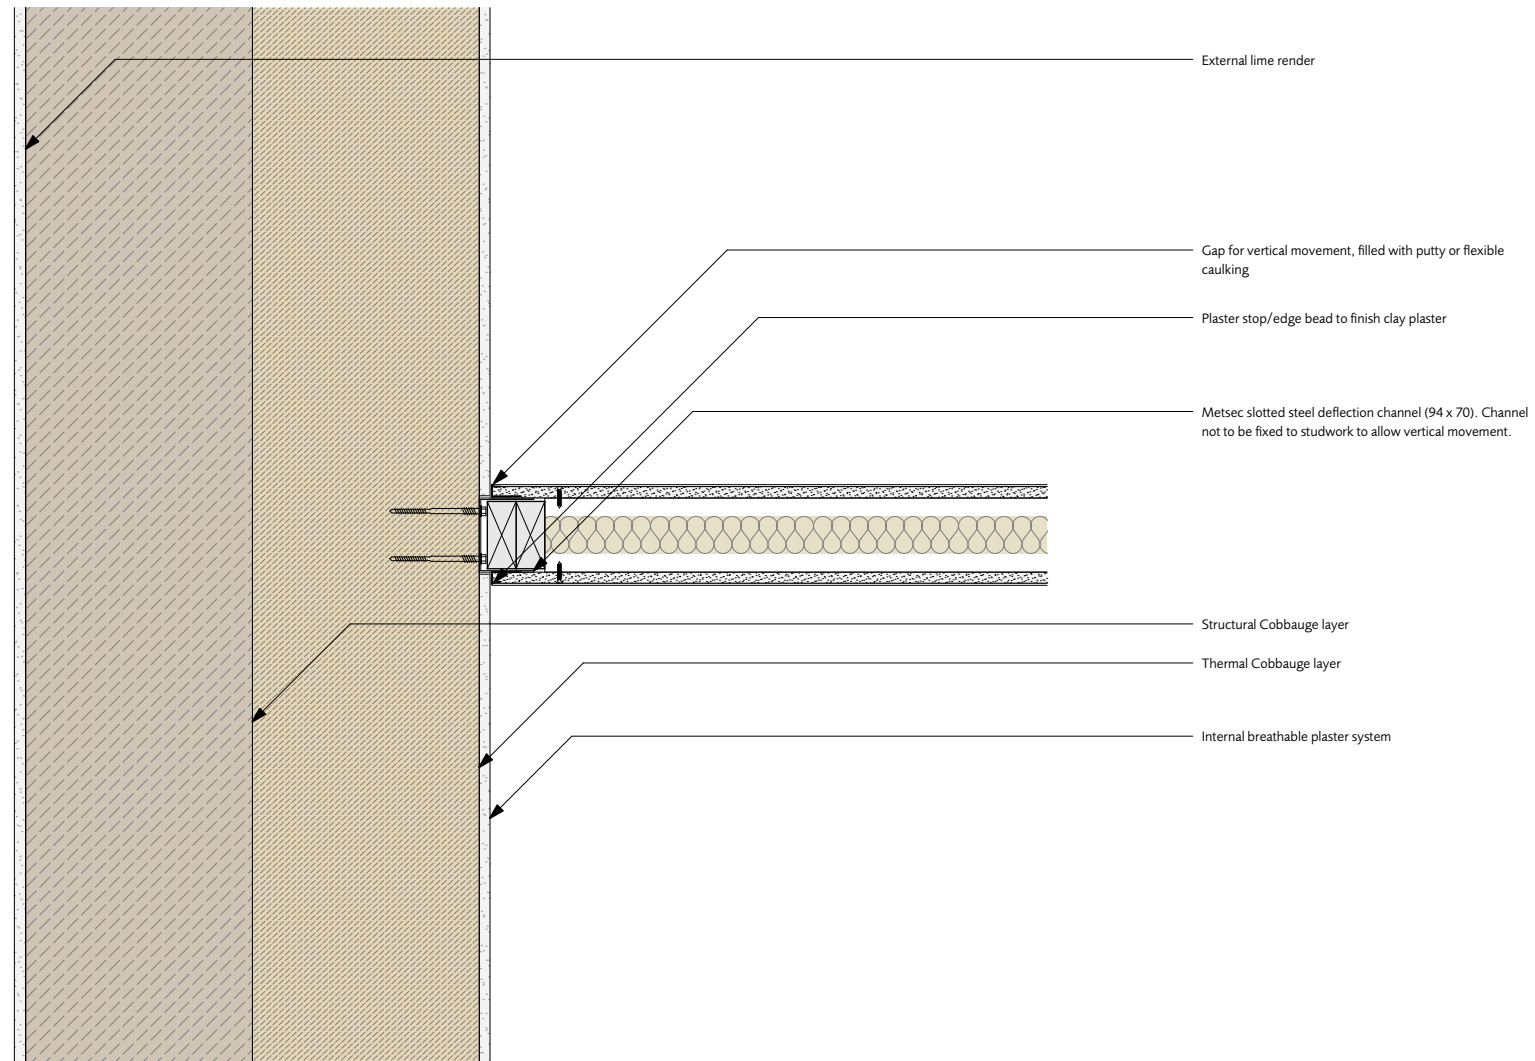

Indicative position

COBBAUGE TO TIMBER STUDWORK PARTITION

1:10@A3

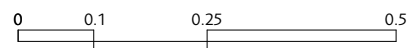

NOTE: Drawings are generic details only and are not to be used for construction prior to further confirmation.



-
revisions

12.08.22

Issued for translation

HUDSONArchitects

+44 (0)1603 766 220

www.hudsonarchitects.co.uk

info@hudsonarchitects.co.uk

client Interreg

job CobBauge



scale 1:10@A3

COBBAUGE TO INTERNAL WALL
title COBBAUGE TO TIMBER
STUDWORK PARTITION

DE-51

COB
job code


(-)
revision

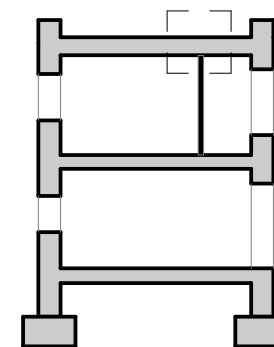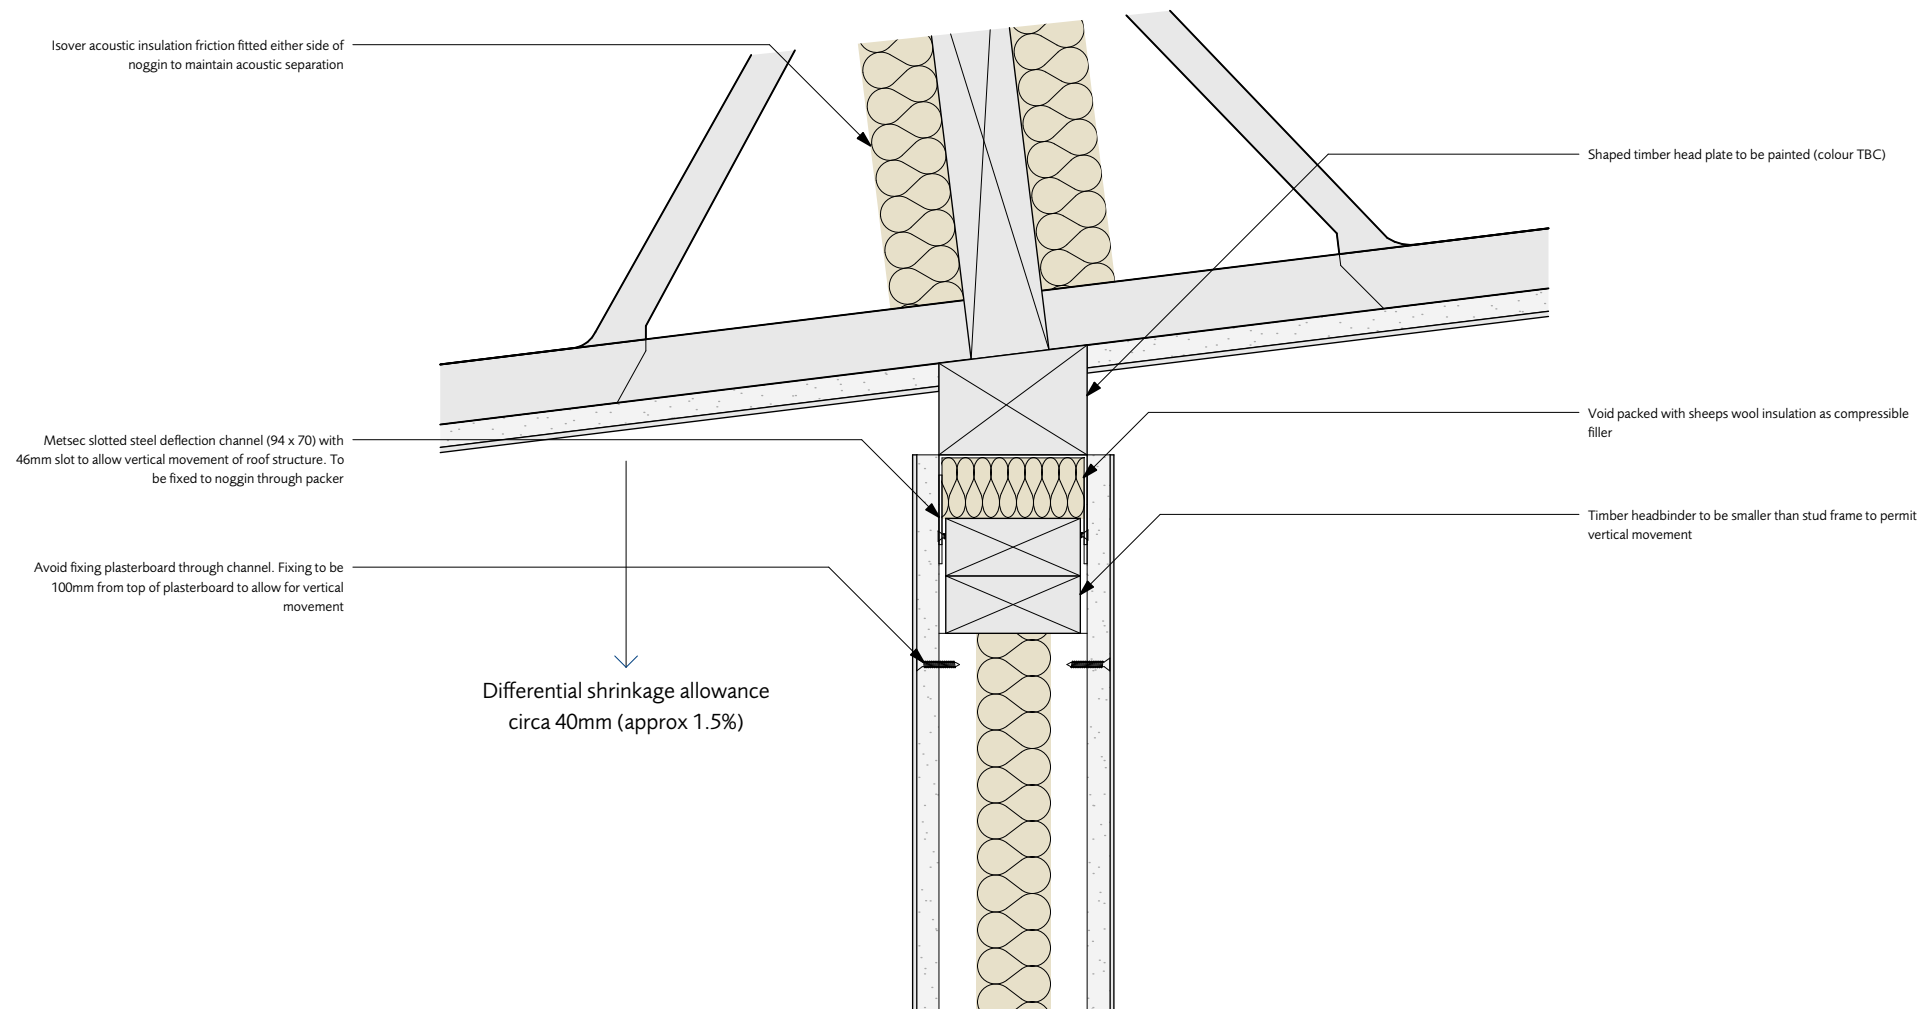

Indicative position

COBBAUGE TO TIMBER STUDWORK HEAD

1:5@A3

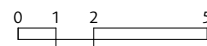

NOTE: Drawings are generic details only and are not to be used for construction prior to further confirmation.



-
revisions

12.08.22

Issued for translation

HUDSONArchitects

+44 (0)1603 766 220

www.hudsonarchitects.co.uk

info@hudsonarchitects.co.uk

client Interreg

job CobBauge

scale 1:5@A3

COBBAUGE TO INTERNAL WALL
title COBBAUGE TO TIMBER
STUDWORK HEAD

DE-52

COB
job code

(-)
revision